



Front Elevation. scale 1:200

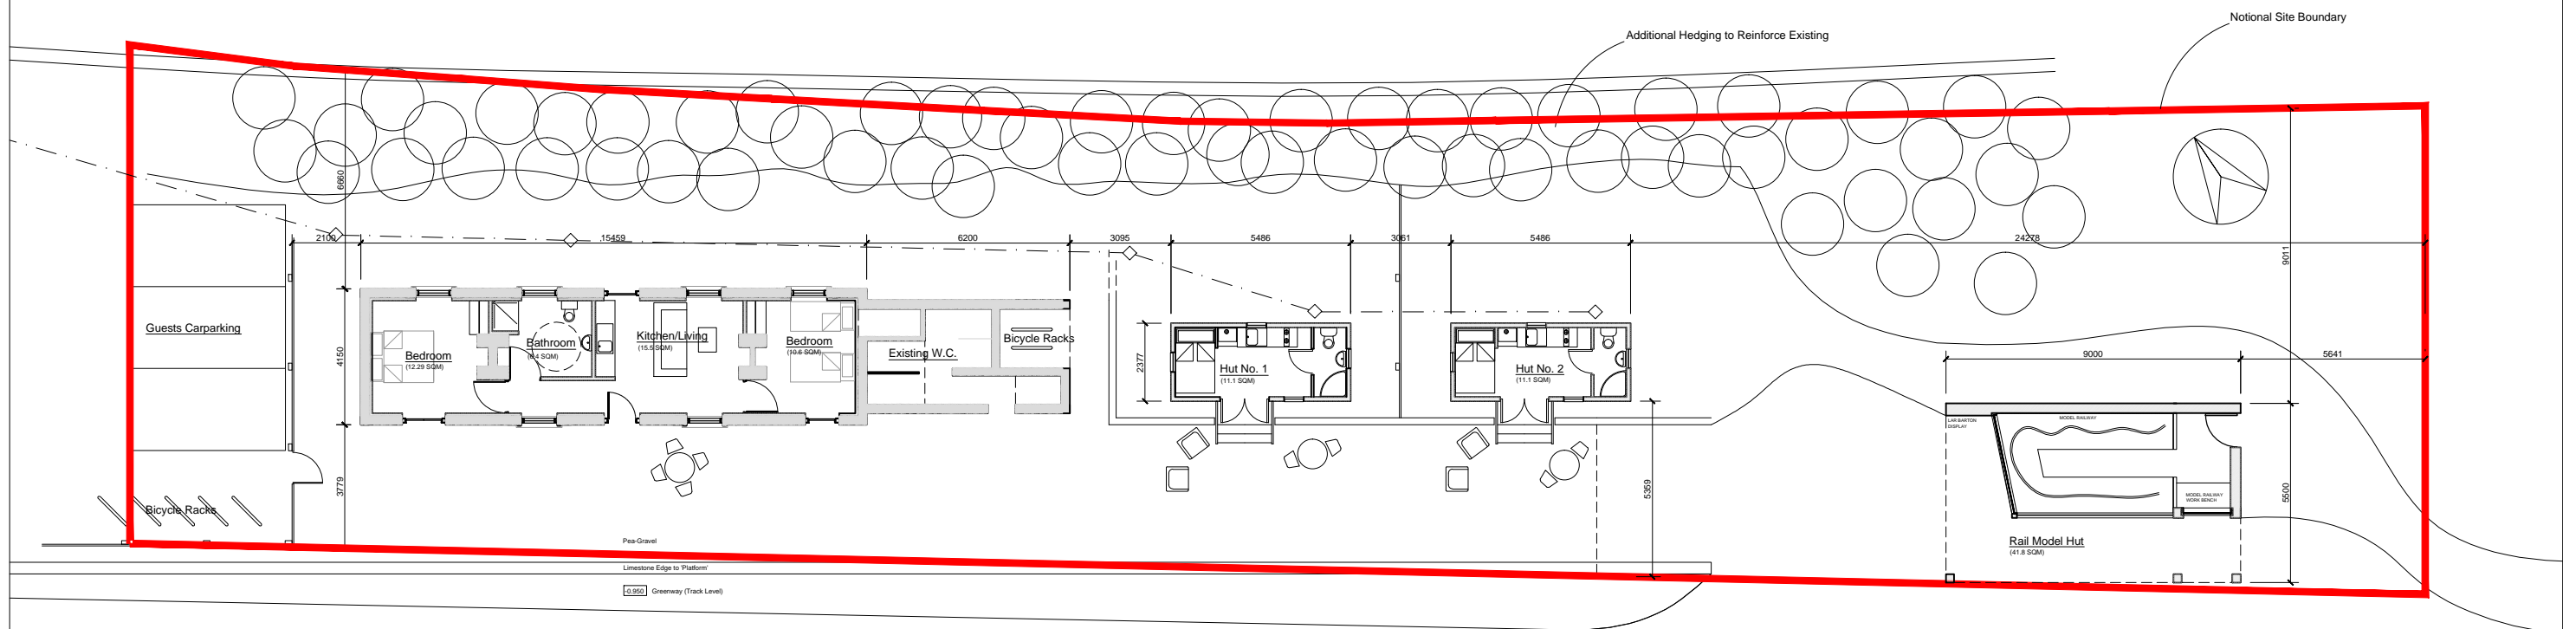

Floor Plan Layout. scale 1:200

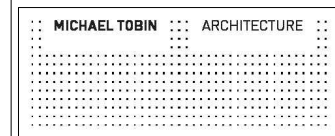

Client  
Waterford City & County Council.

Site  
Kilmacthomas Greenway Rail Station Co. Waterford.

Job  
Proposed Renovation & Extension Railway Station. W.C.C.C. Pro. No. \_22-012

Title  
Proposed Overall Scheme.

Prepared by :  
Michael Tobin MRIAI,  
Haggard, Glenmore,  
Co. Kilkenny.  
0035387-2195257

Drg. No.23-5- 002 Rev.-  
Scale 1:200  
Drawn by: M. T.

Scheme Design Stage