



Side Elevation
scale 1-50




Rear Elevation
scale 1-50

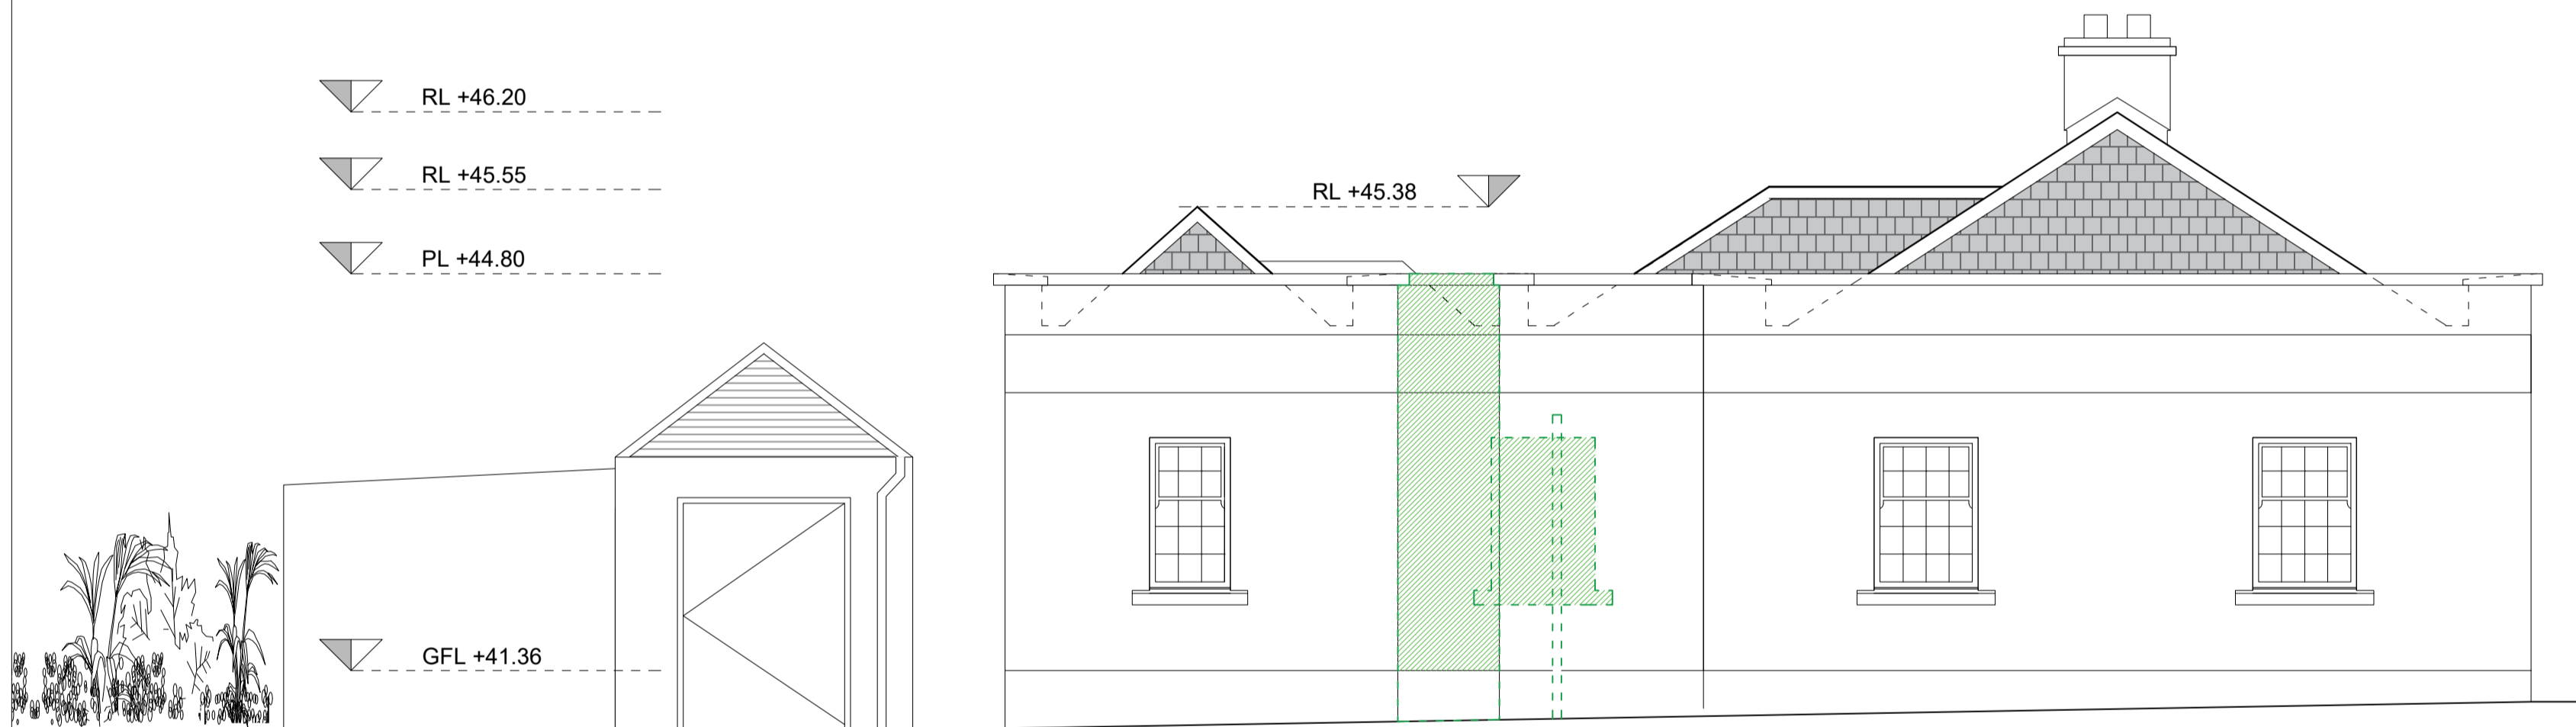

Side Elevation
scale 1-50

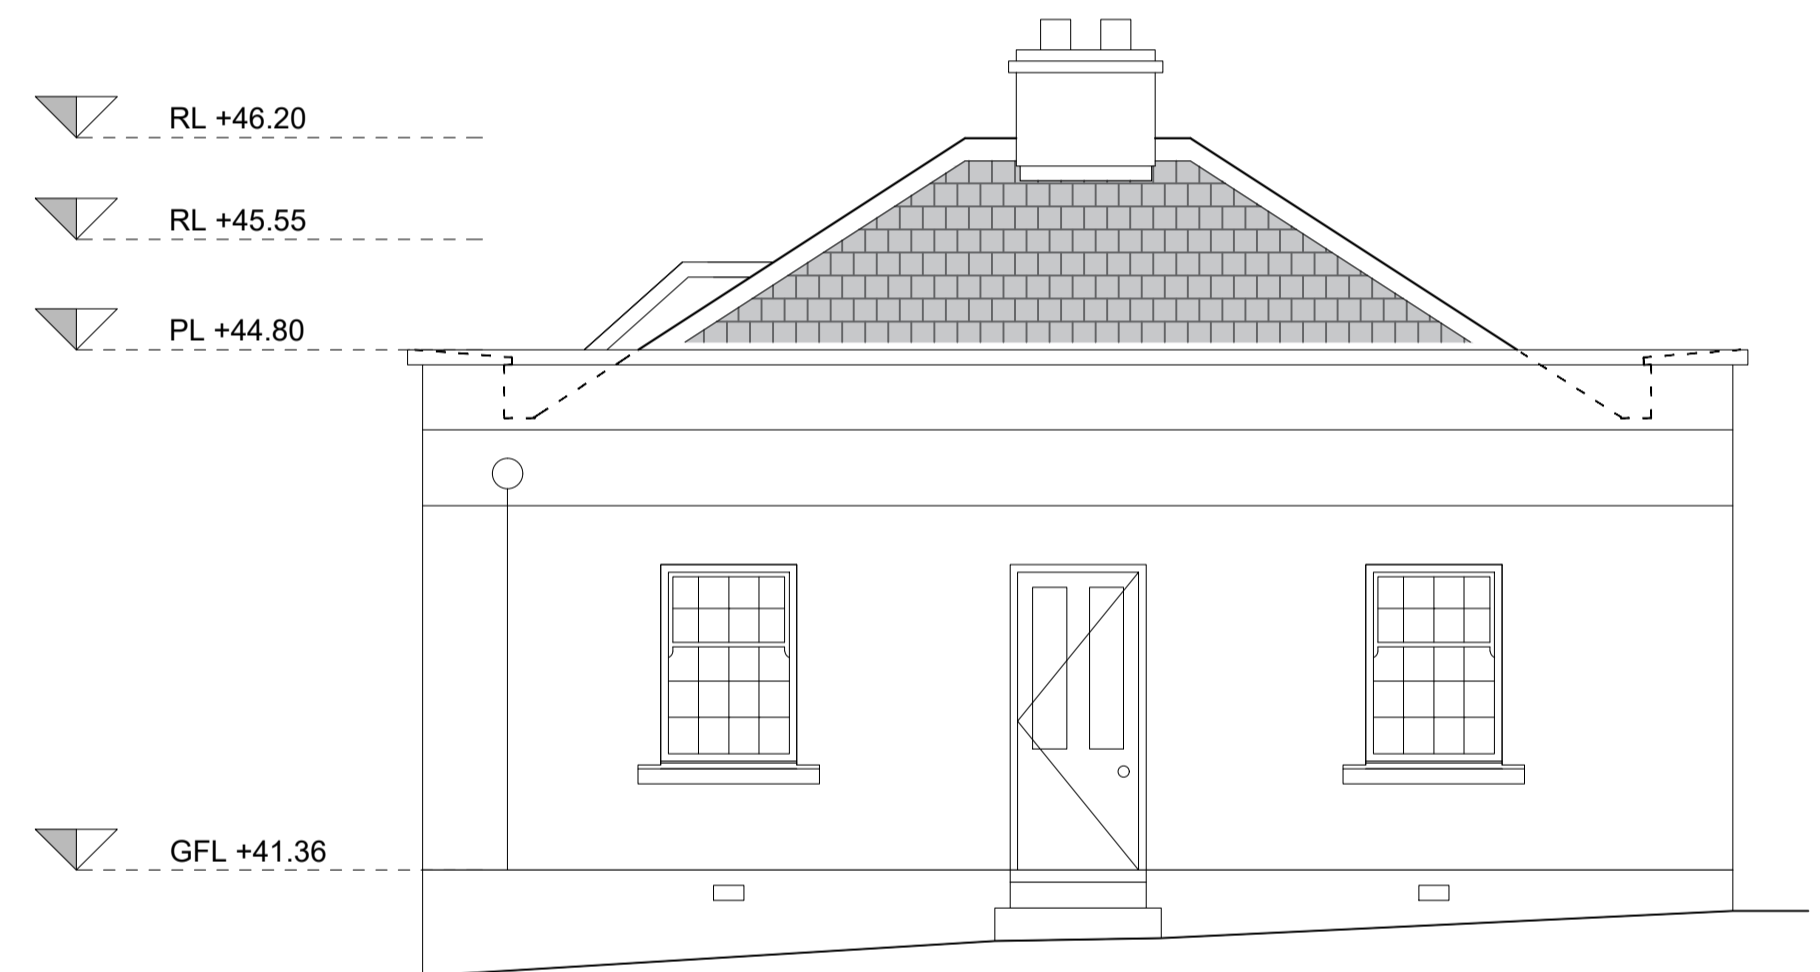

Front Elevation
scale 1-50

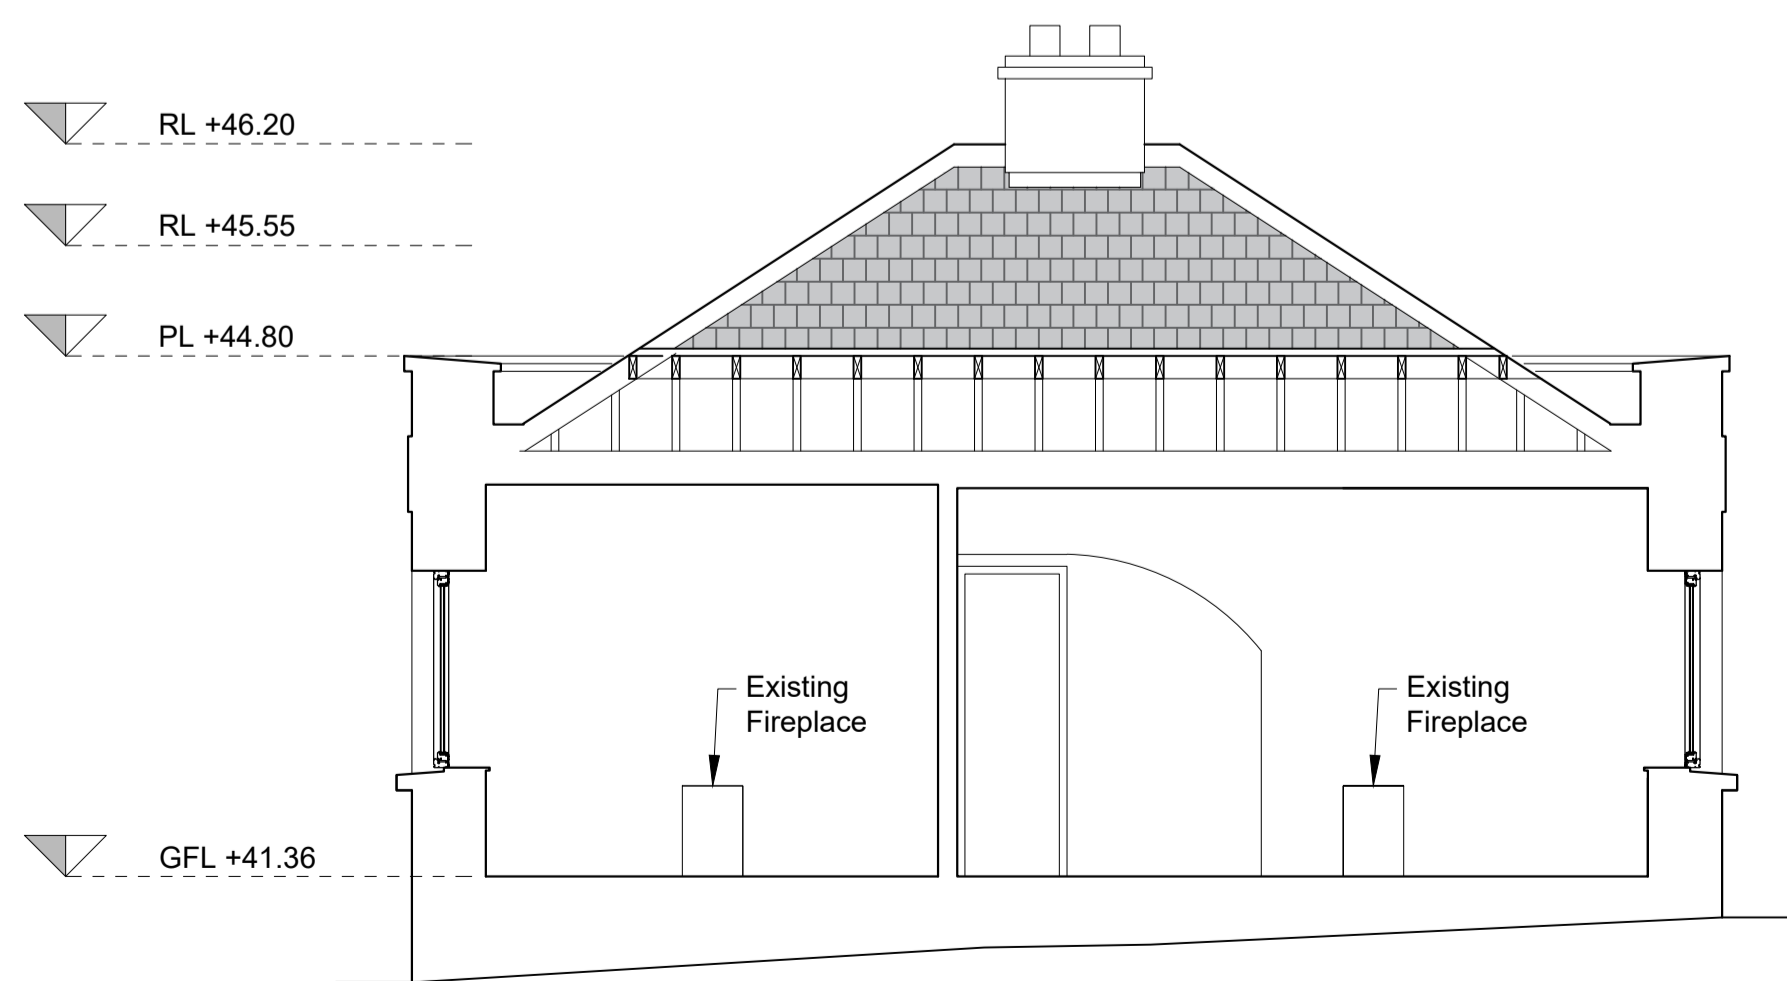

Section B,B
scale 1-50



No	Date	Details	By

PART 8 APPLICATION DRAWING

BLUETT & O'DONOGHUE
 No. 1 Chancery Street, Dublin 7, Ireland. Tel: 353 (1) 868265 E-mail: mail@boda.ie Web: www.boda.ie
 No. 2 John Street, Kilkenny, Ireland. Tel: 353 (56) 7762957 E-mail: mail@boda.ie Web: www.boda.ie

PROJECT: EXISTING GATE LODGES UPGRADE AND PROPOSED ECO POD
 CLIENT: ACCOMMODATION AT MOUNT CONGREVE ESTATE, WATERFORD MOUNT CONGREVE TRUST

DRAWING TITLE: UPPER GATE LODGE - ELEVATIONS - SECTIONS

DRAWN TS	CHECKED PB	PROJECT REF P22-026
DATE APRIL 24	SCALE 1:50 @ A1	DRG NO P-205
© Copyright of Bluett & O'Donoghue Architects		REV

ISSUED 19 APRIL 2024