

NOTES

THIS DRAWING IS FOR PLANNING PURPOSES ONLY.

SPECIFICATIONS ON ALL ITEMS TO BE CHECKED AND CERTIFIED BY SUPPLIERS AND CONTRACTORS. ANY DISCREPANCIES TO BE NOTED TO WATERFORD CITY AND COUNTY COUNCIL IMMEDIATELY.

ALL DIMENSIONS AND LEVELS TO BE CHECKED ON SITE BEFORE WORKS COMMENCES.


THIS DRAWING IS TO BE READ IN CONJUNCTION WITH ALL RELEVANT SCOPE OF WORKS, SPECIFICATIONS AND DRAWINGS.

IN THE EVENT OF ANY DISCREPANCIES BETWEEN DRAWINGS THE CONTRACTOR IS TO INFORM WATERFORD CITY AND COUNTY COUNCIL IMMEDIATELY.

DO NOT SCALE. USE FIGURED DIMENSIONS ONLY.

ALL WORK TO COMPLY WITH CURRENT BUILDING REGULATIONS AND BUILDING STANDARDS.

THIS DRAWING IS COPYRIGHT TO WATERFORD CITY AND COUNTY COUNCIL AND THE CONTENTS MUST NOT BE DISCLOSED TO ANYONE WITHOUT PRIOR AGREEMENT.

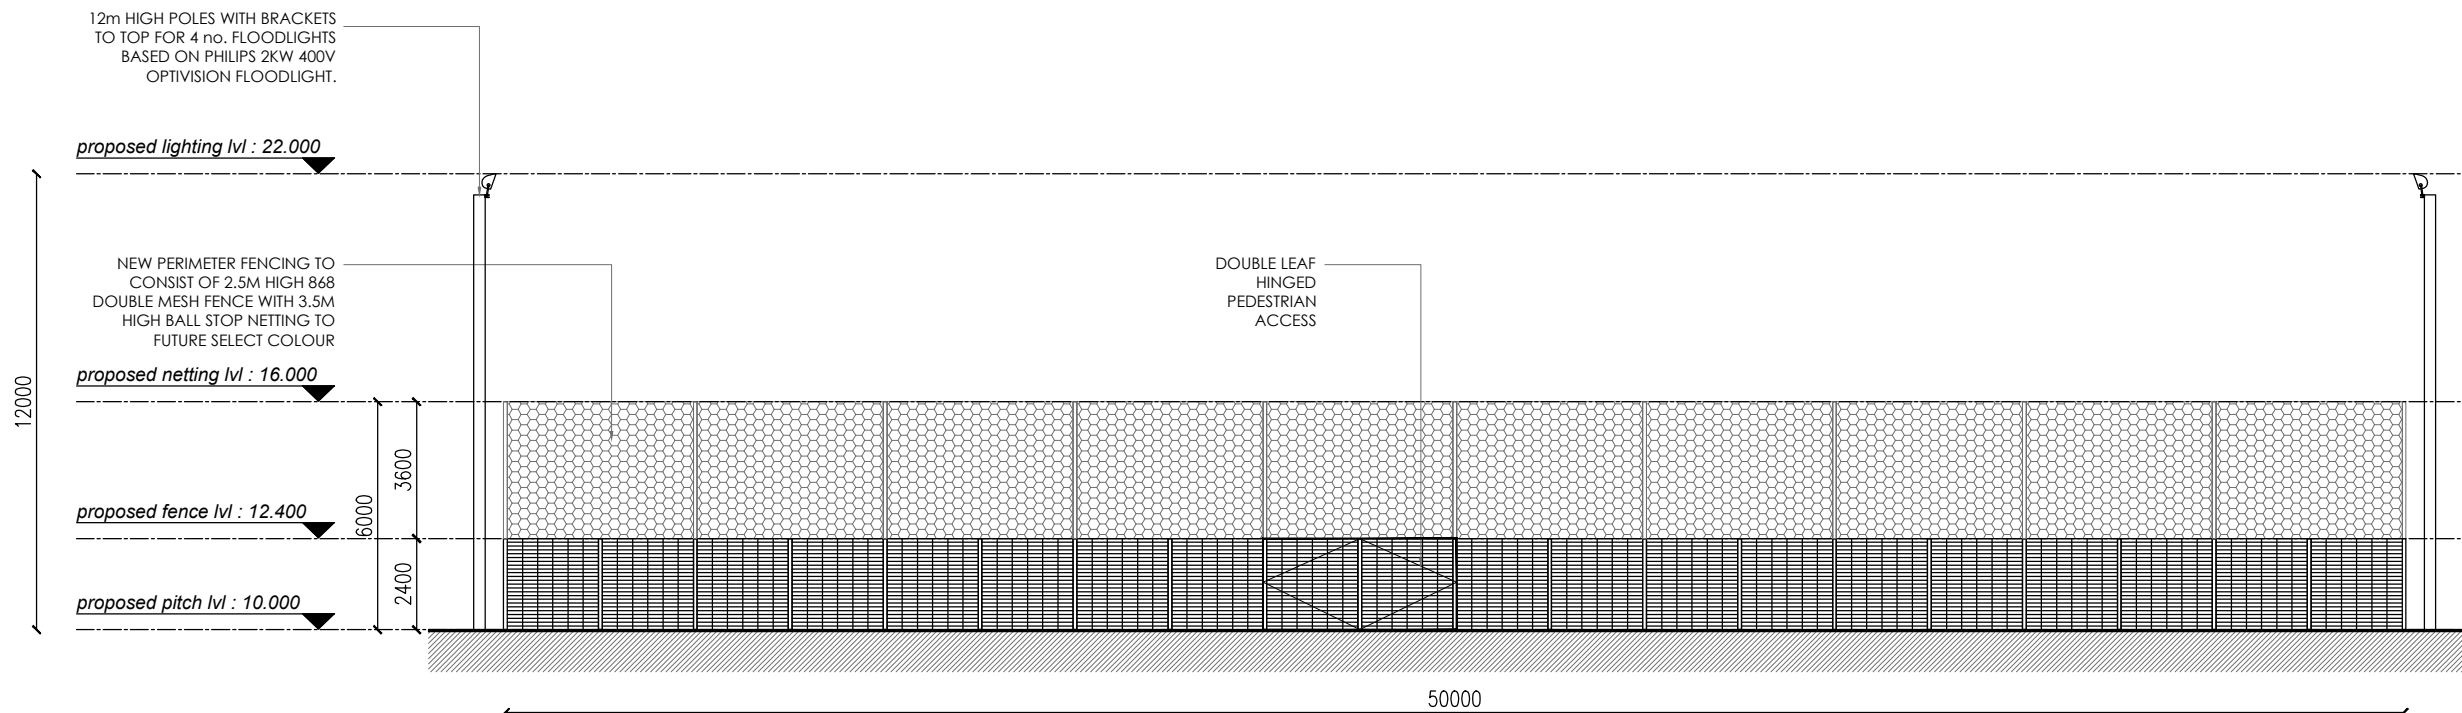

east elevation


scale 1 :200

PITCH FLOOD LIGHT SPECIFICATION

MAST DESIGN STANDARD: BS EN 40.3.1, BE EN 4033 & PD6547
 RATIONALIZED WIND LOADING DESIGN HEAVY
 REF. WIND VELOCITY (ALTITUDE ADJUSTED) 28.75m/s
 TERRAIN CATEGORY II

TOTAL HEAD WEIGHT: 150KG (INCL. BRACKETS)
 TOTAL EFFECTIVE AREA: 1.5m² (INCL. BRACKETS)

B/MOMENT AT G.L: 122.4 KNM
 DESIGN SHEAR LOAD: 12.61 KN

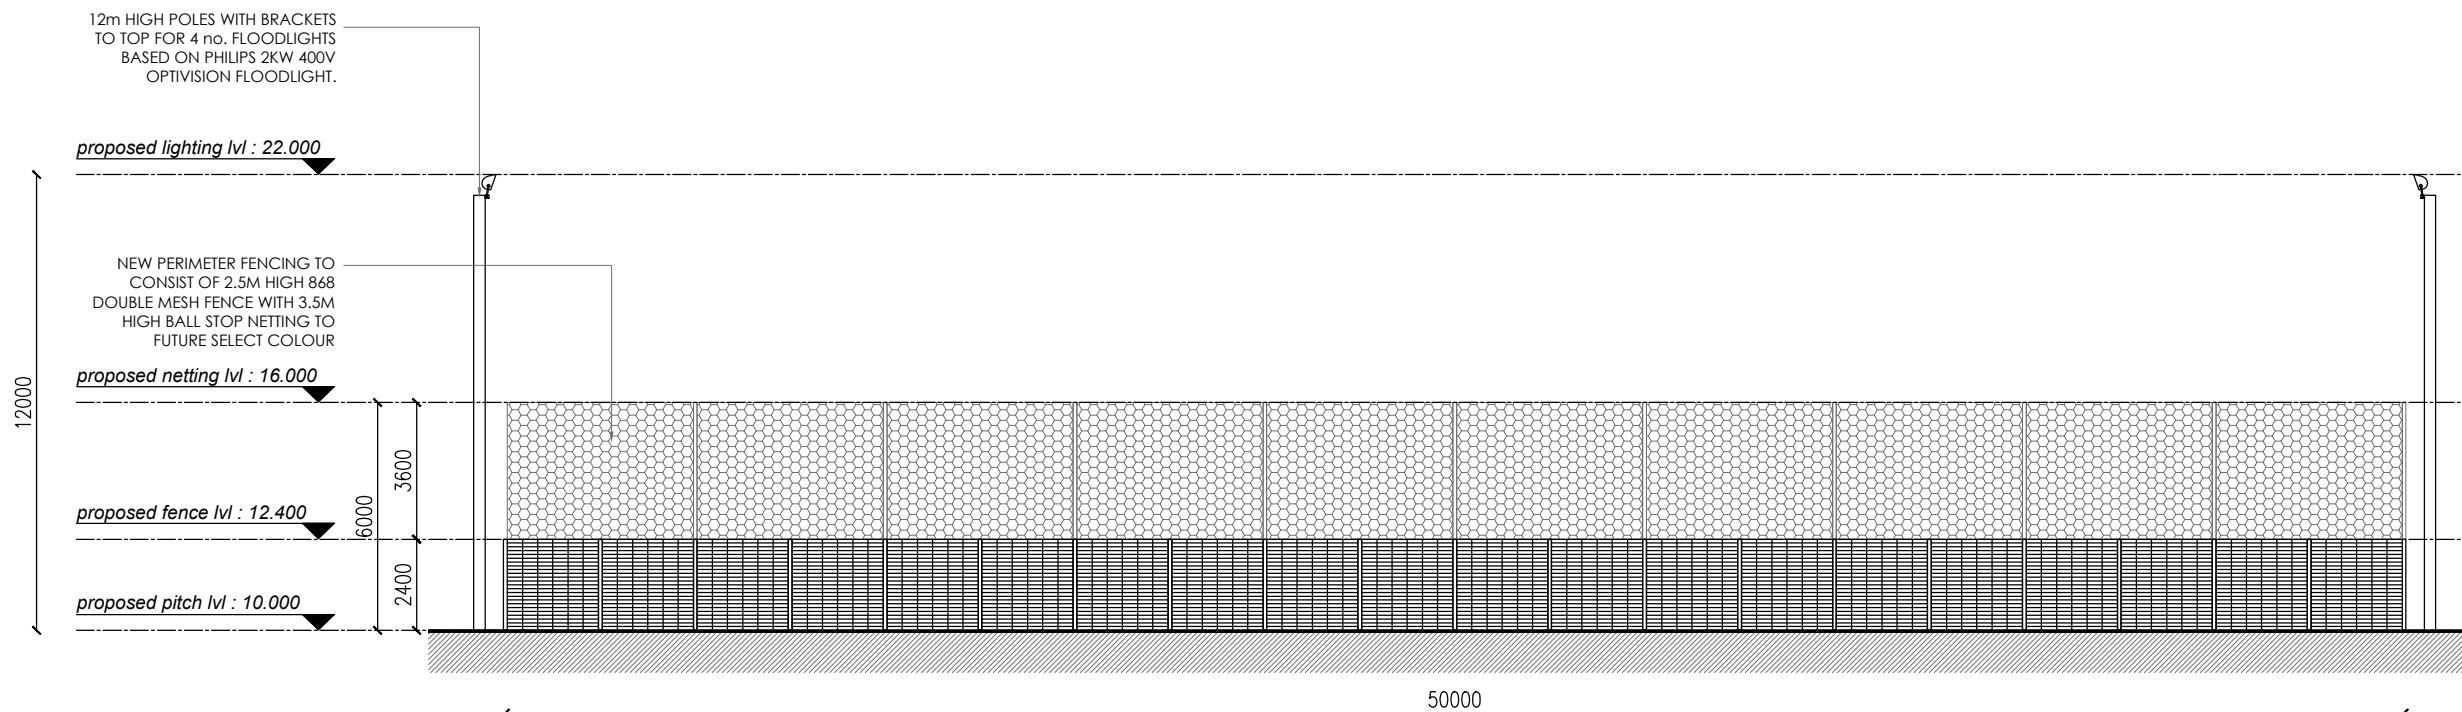

west elevation

scale 1 :200

PITCH FLOOD LIGHT SPECIFICATION

MAST DESIGN STANDARD: BS EN 40.3.1, BE EN 4033 & PD6547
 RATIONALIZED WIND LOADING DESIGN HEAVY
 REF. WIND VELOCITY (ALTITUDE ADJUSTED) 28.75m/s
 TERRAIN CATEGORY II

TOTAL HEAD WEIGHT: 150KG (INCL. BRACKETS)
 TOTAL EFFECTIVE AREA: 1.5m² (INCL. BRACKETS)

B/MOMENT AT G.L: 122.4 KNM
 DESIGN SHEAR LOAD: 12.61 KN

PLANNING

REVISION	DATE	INTLS	No.



IVAN GRIMES
 DIRECTOR OF SERVICES - HOUSING,
 COMMUNITY & EMERGENCY SERVICES

HOUSING

ADDRESS : Civic Offices, Ballauns New Street, Waterford X91 XH42
 TELEPHONE : 0761 - 102020
 FAX NO. : 051 - 844709

PROJECT
 Development of multi-use games area (MUGA) at Quann's Field,
 Dungarvan, Co. Waterford

TITLE
 Proposed Elevations

SCALE	JOB No.	DRAWING No.
1:200 @ A3	n/a	004

DATE	DRAWN BY	CHECKED BY
Mar. 2024	TC	LM