




1 SITE PLAN
1:500

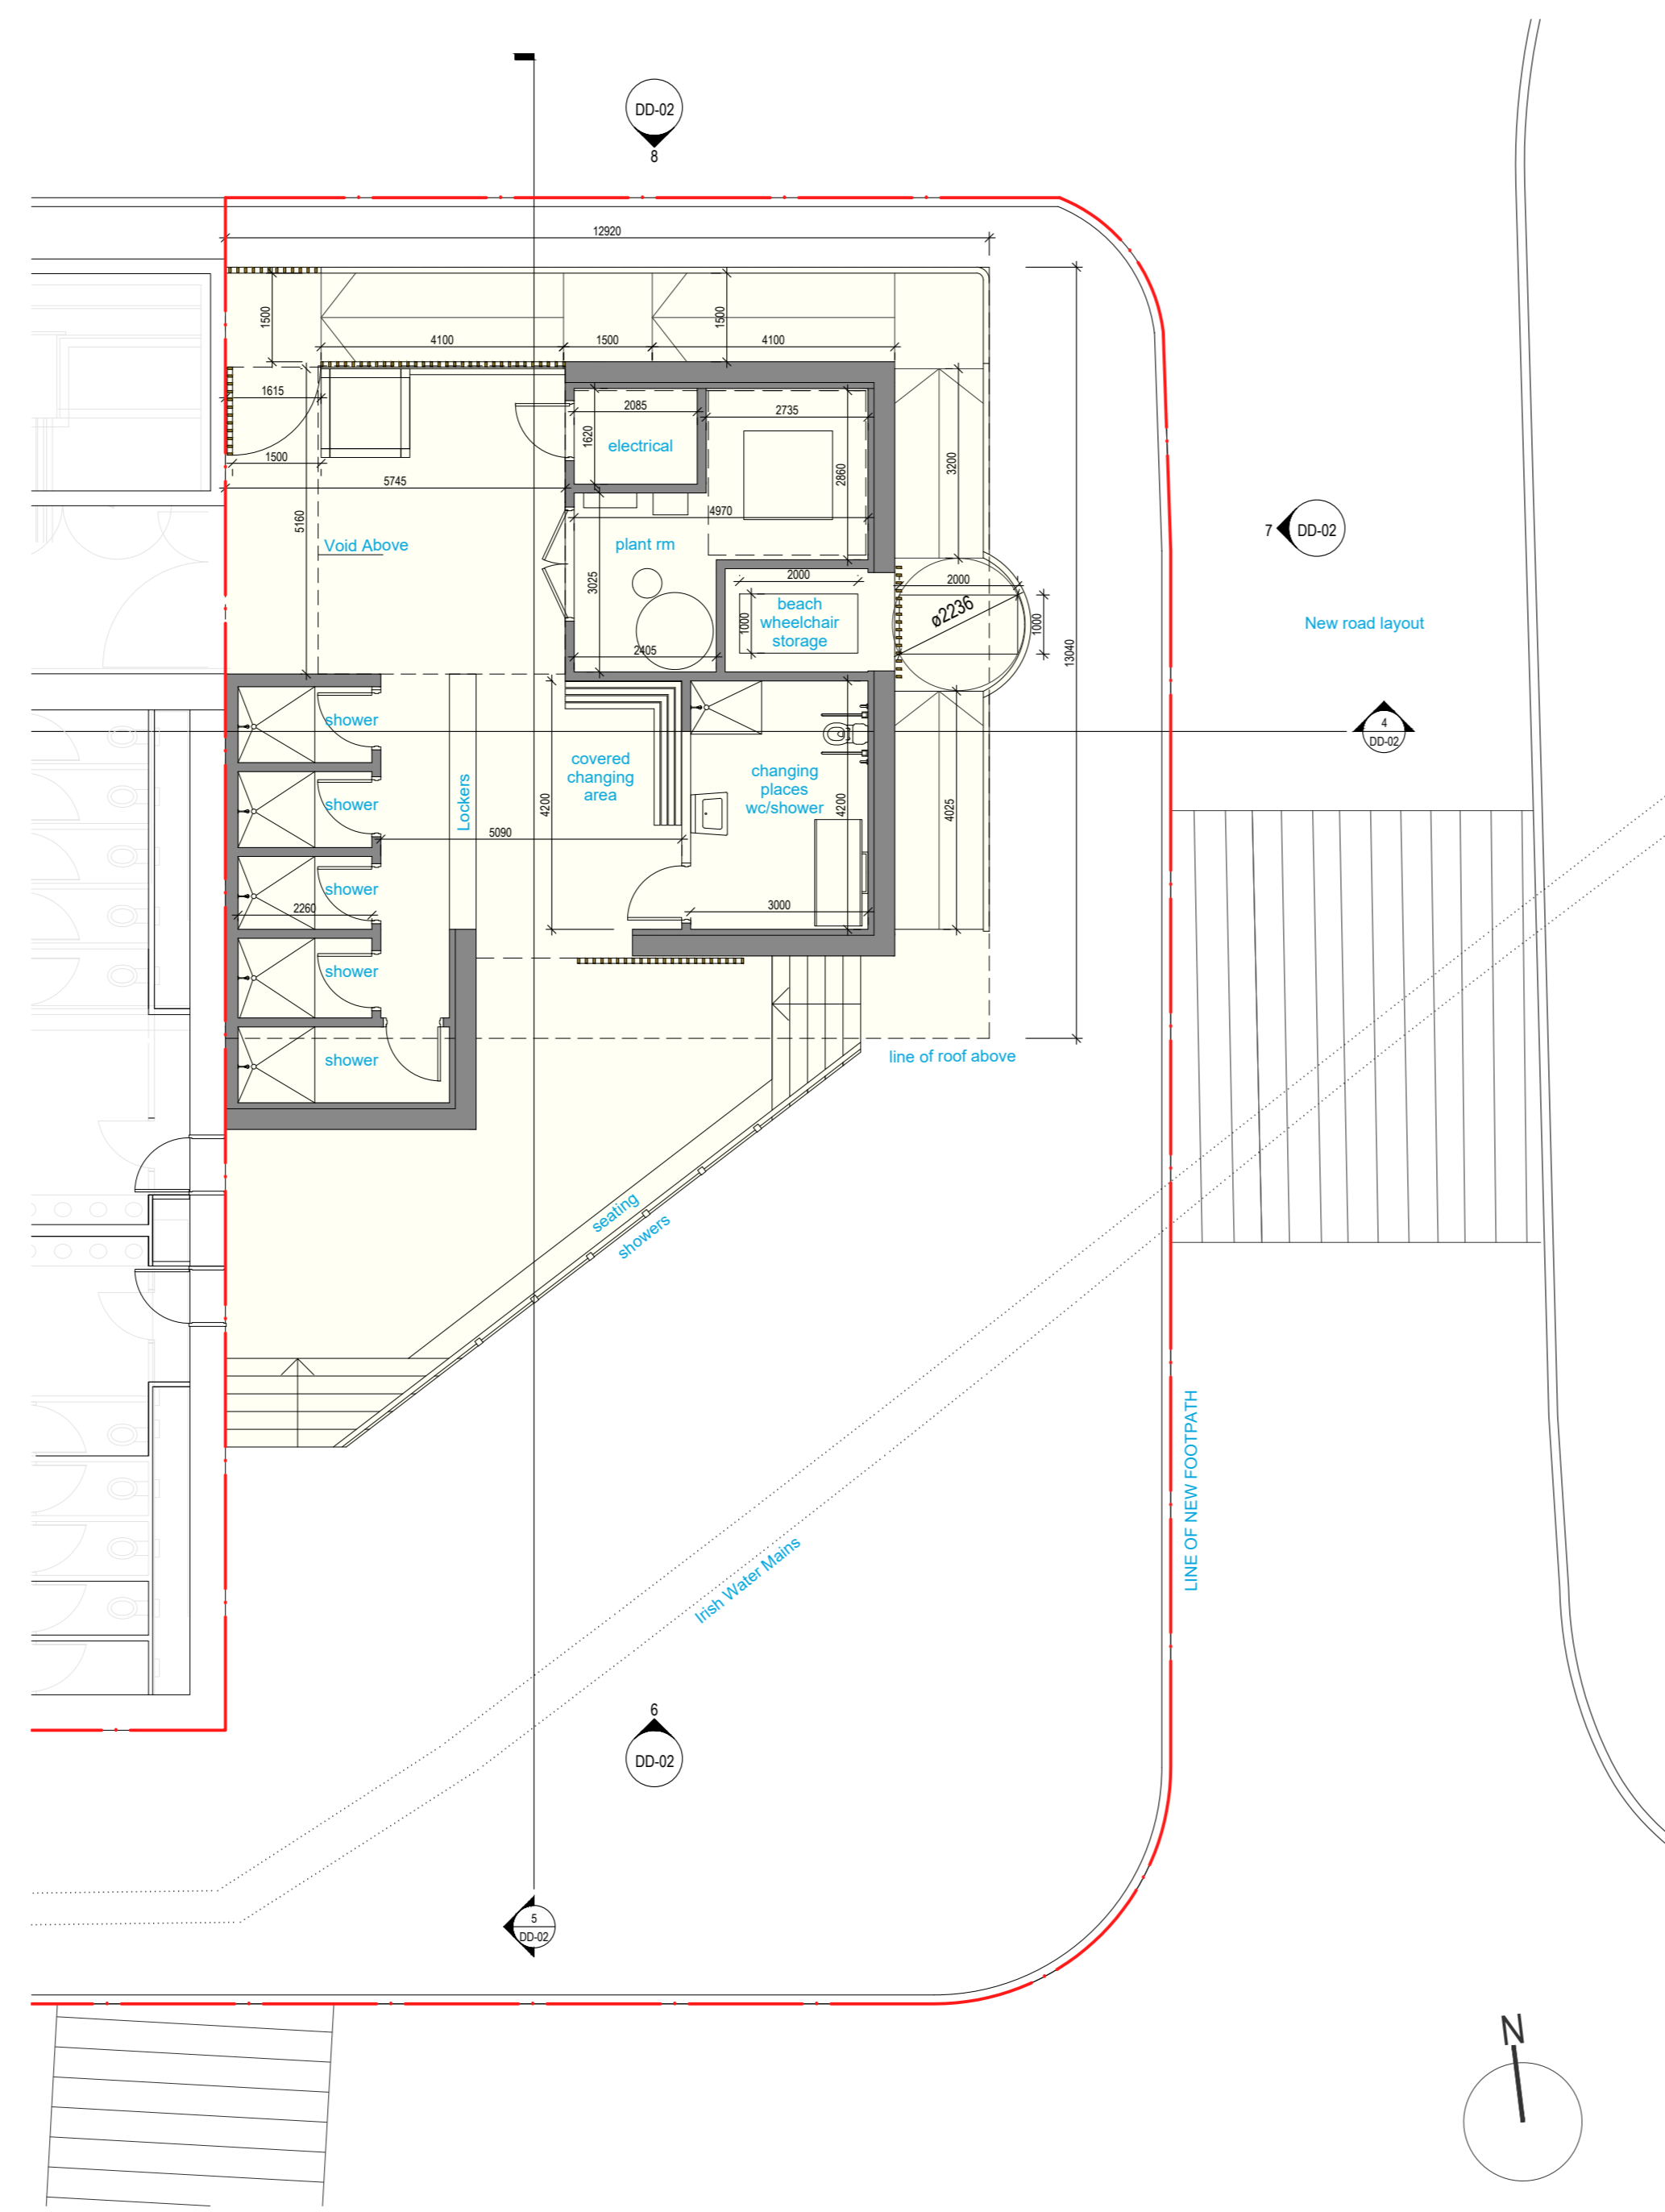

2 FLOOR PLAN
1:100

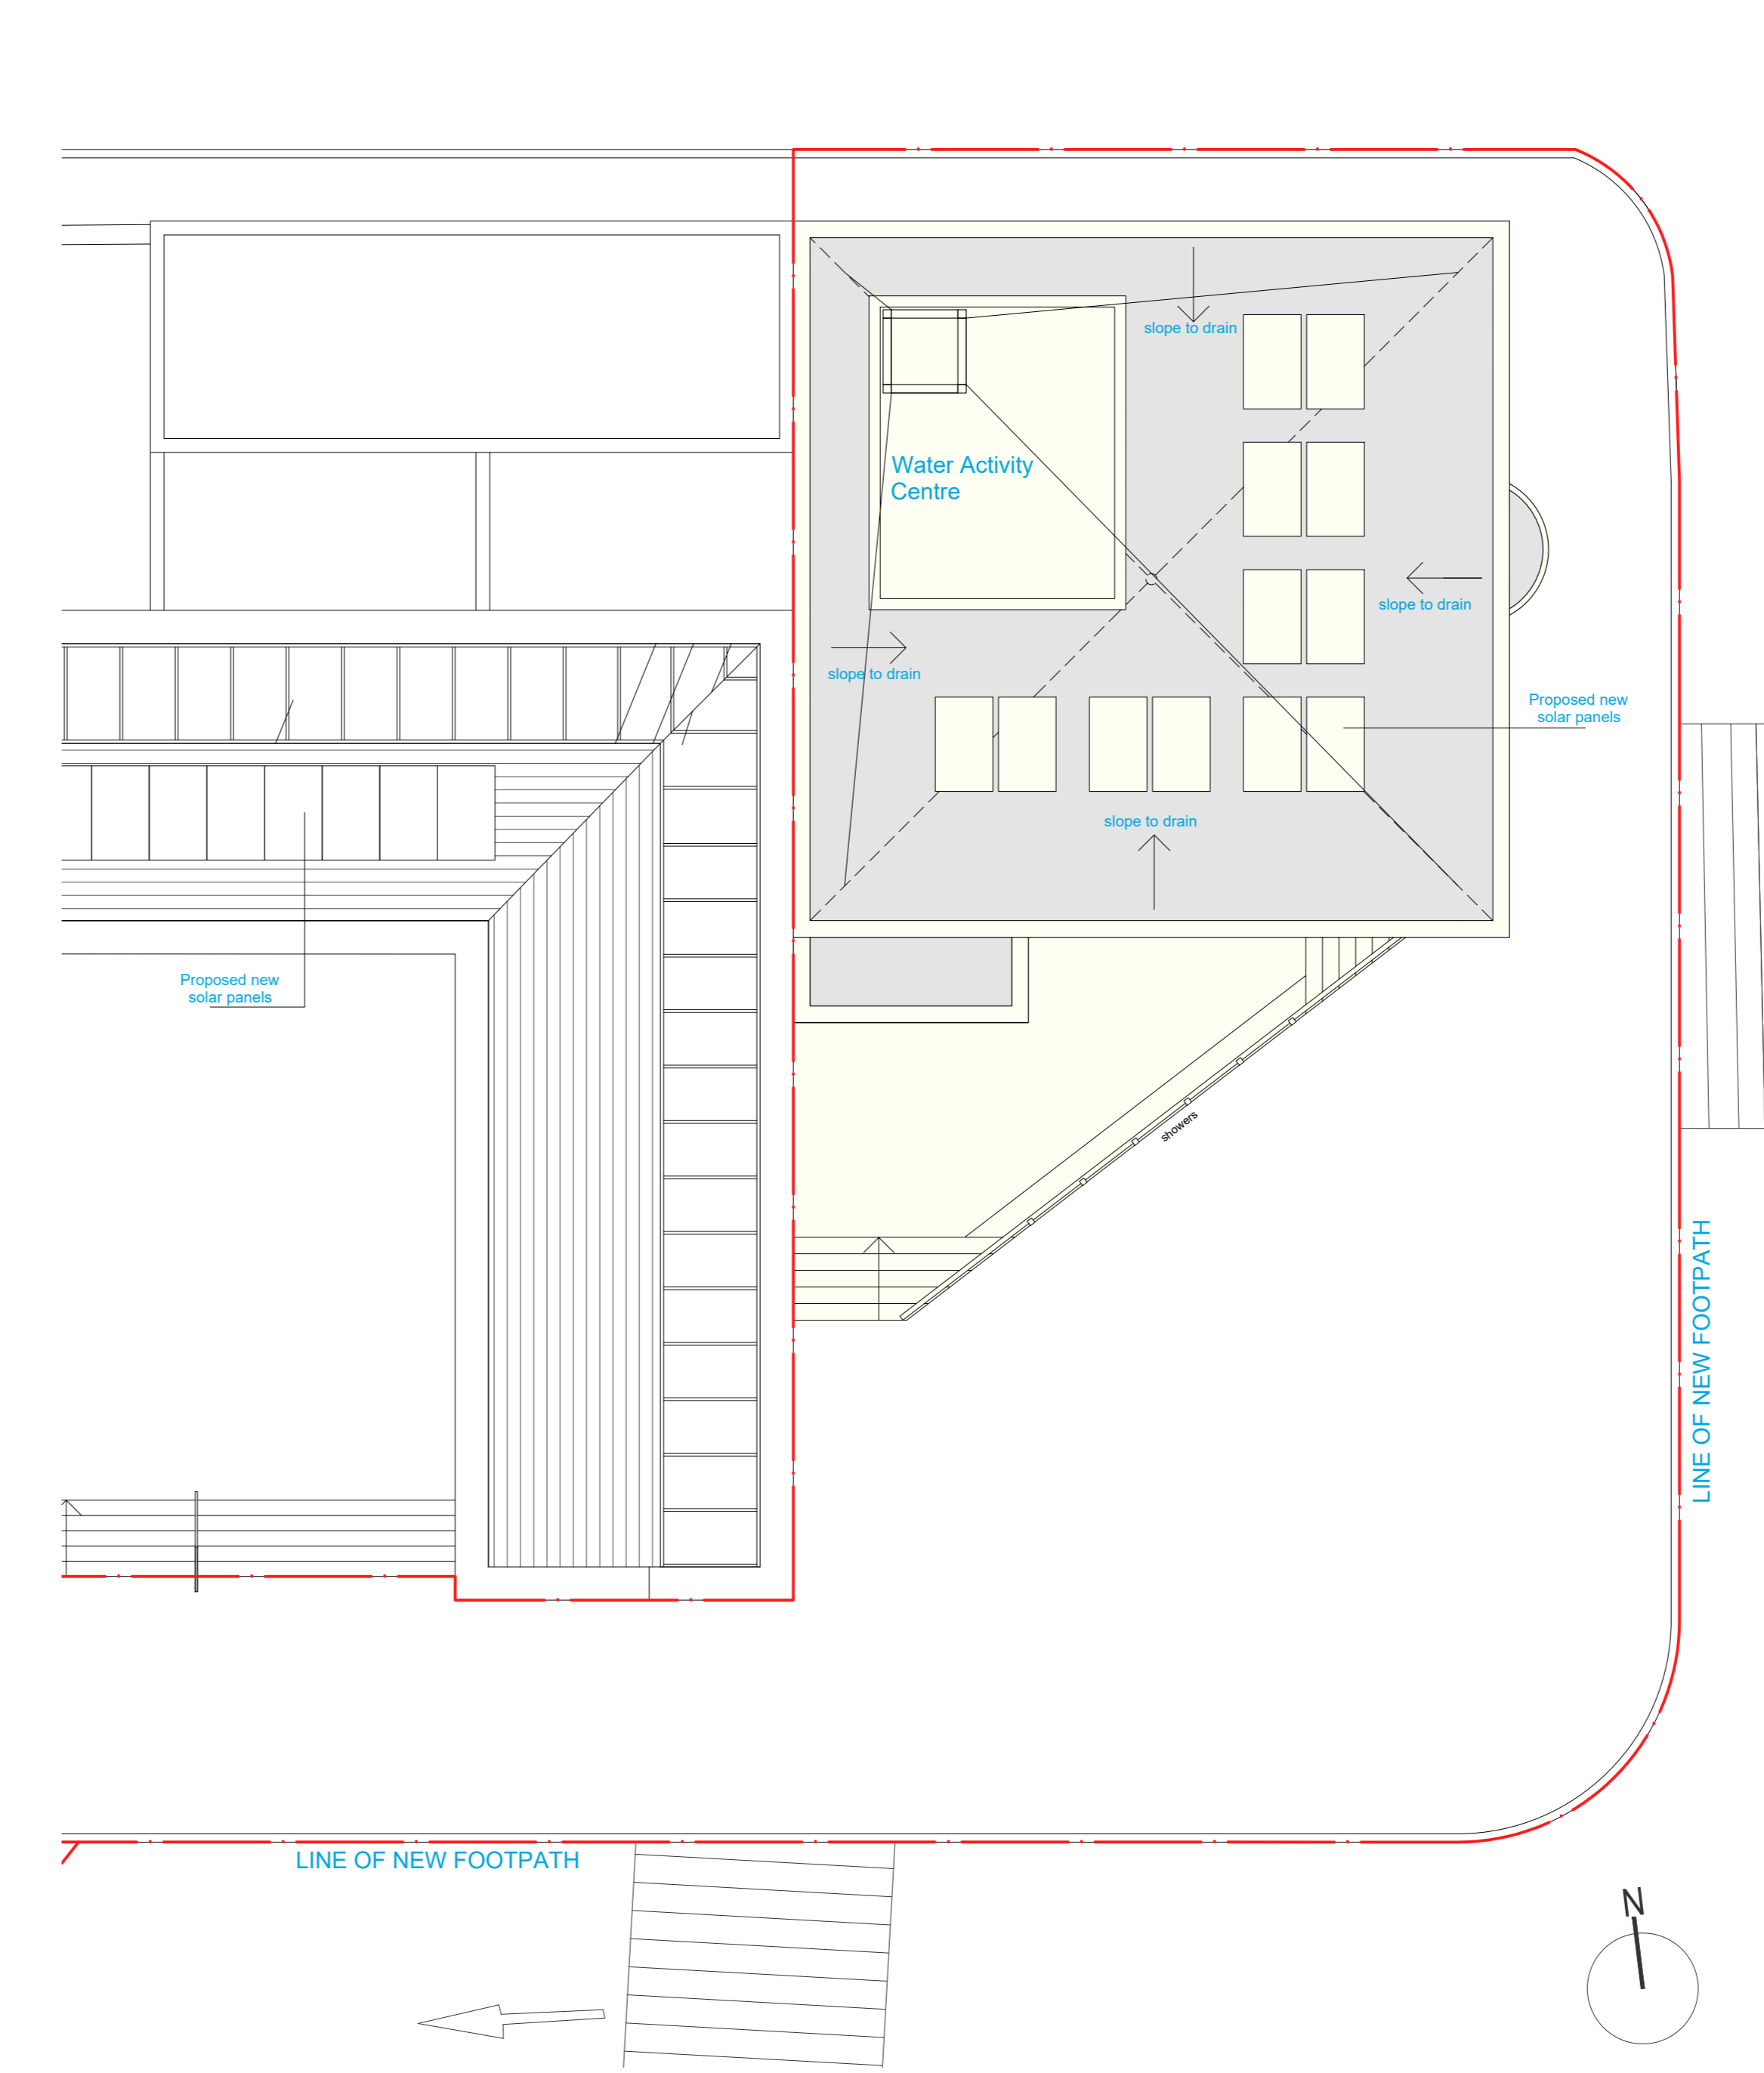



3 ROOF PLAN
1:100

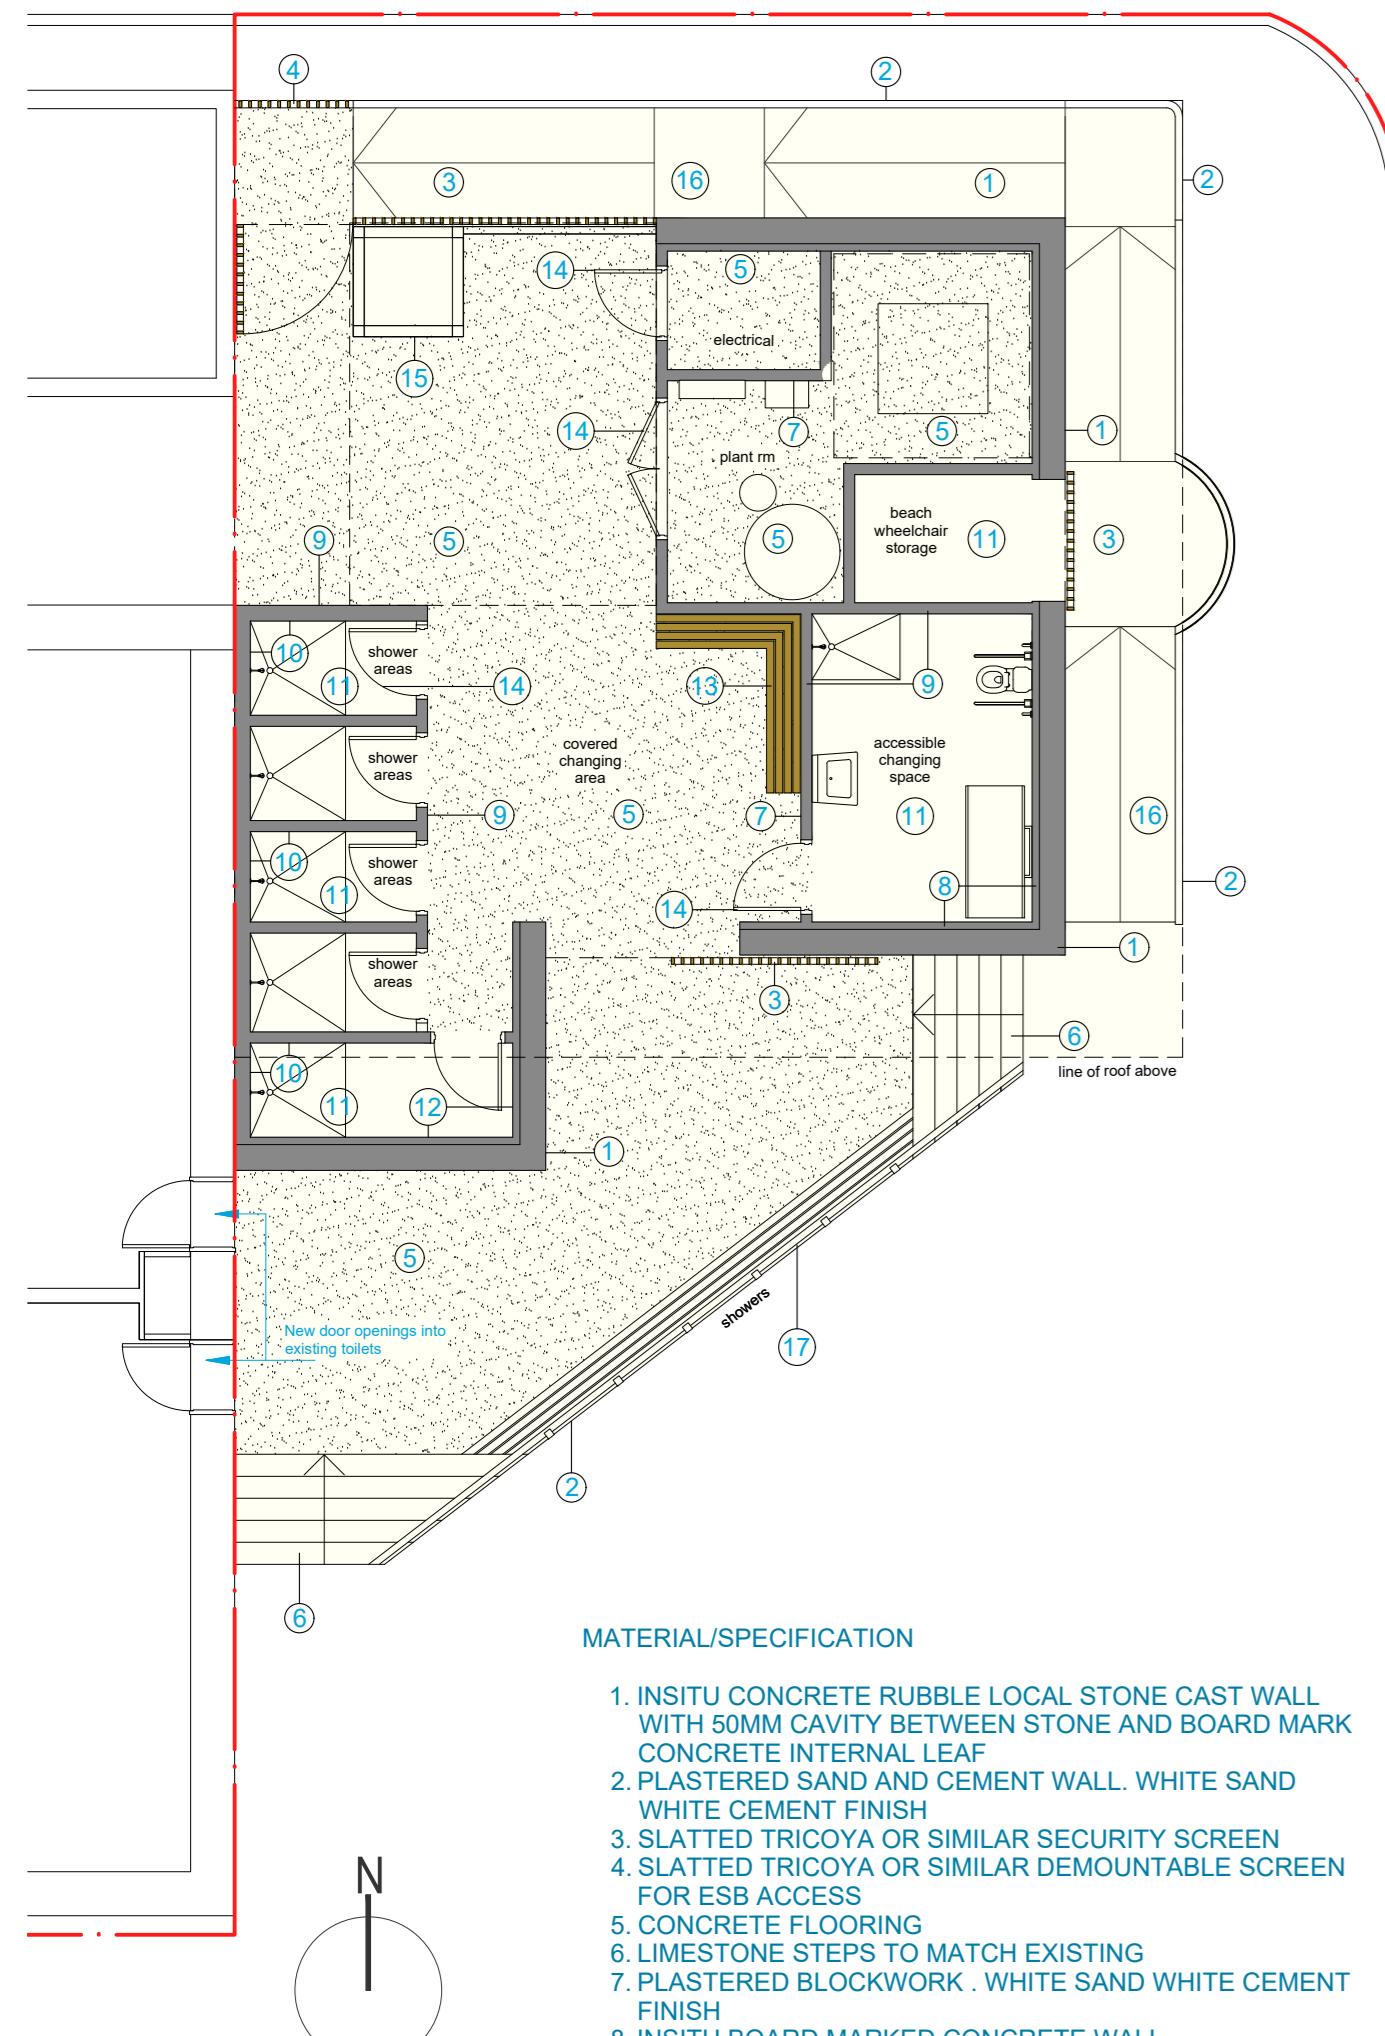


4 FLOOR PLAN
1:100

- MATERIAL/SPECIFICATION**
1. INSITU CONCRETE RUBBLE LOCAL STONE CAST WALL WITH 50MM CAVITY BETWEEN STONE AND BOARD MARK CONCRETE INTERNAL LEAF
 2. PLASTERED SAND AND CEMENT WALL WHITE SAND WHITE CEMENT FINISH
 3. SLATED TRICOYA OR SIMILAR DEMOUNTABLE SCREEN FOR ESB ACCESS
 4. CONCRETE FLOORING
 5. LIMESTONE STEPS TO MATCH EXISTING
 6. PLASTERED BLOCKWORK WHITE SAND WHITE CEMENT FINISH
 7. INSITU BOARD MARKED CONCRETE WALL
 8. FAIR FACED BLOCKWORK WALL
 9. FAIR FACED BLOCK WALL WITH TILES TO 2M HIGH
 10. TILED FLOORING TO SHOWERS AND ACCESSIBLE CHANGING PLACES TOILET WITH UNDERFLOOR HEATING
 11. INSITU BOARD MARKED CONCRETE WALL WITH TILES TO 2M HIGH
 12. SLATTED TIMBER CANTILEVERED BENCHES SUPPORTED ON WALL BRACKETS
 13. STAINLESS STEEL DOORS
 14. FIBRE CEMENT CLADDING OR SIMILAR TO GALVANIZED FRAME
 15. POWER WASHED CONCRETE FINISH TO ACCESS RAMP
 16. NEW STAINLESS STEEL GUARDING AND HANDRAILS
 17. ALUMINIUM GLAZING SYSTEM
 18. STAINLESS STEEL WAC SIGNAGE

4 SECTION DD-05
1:100

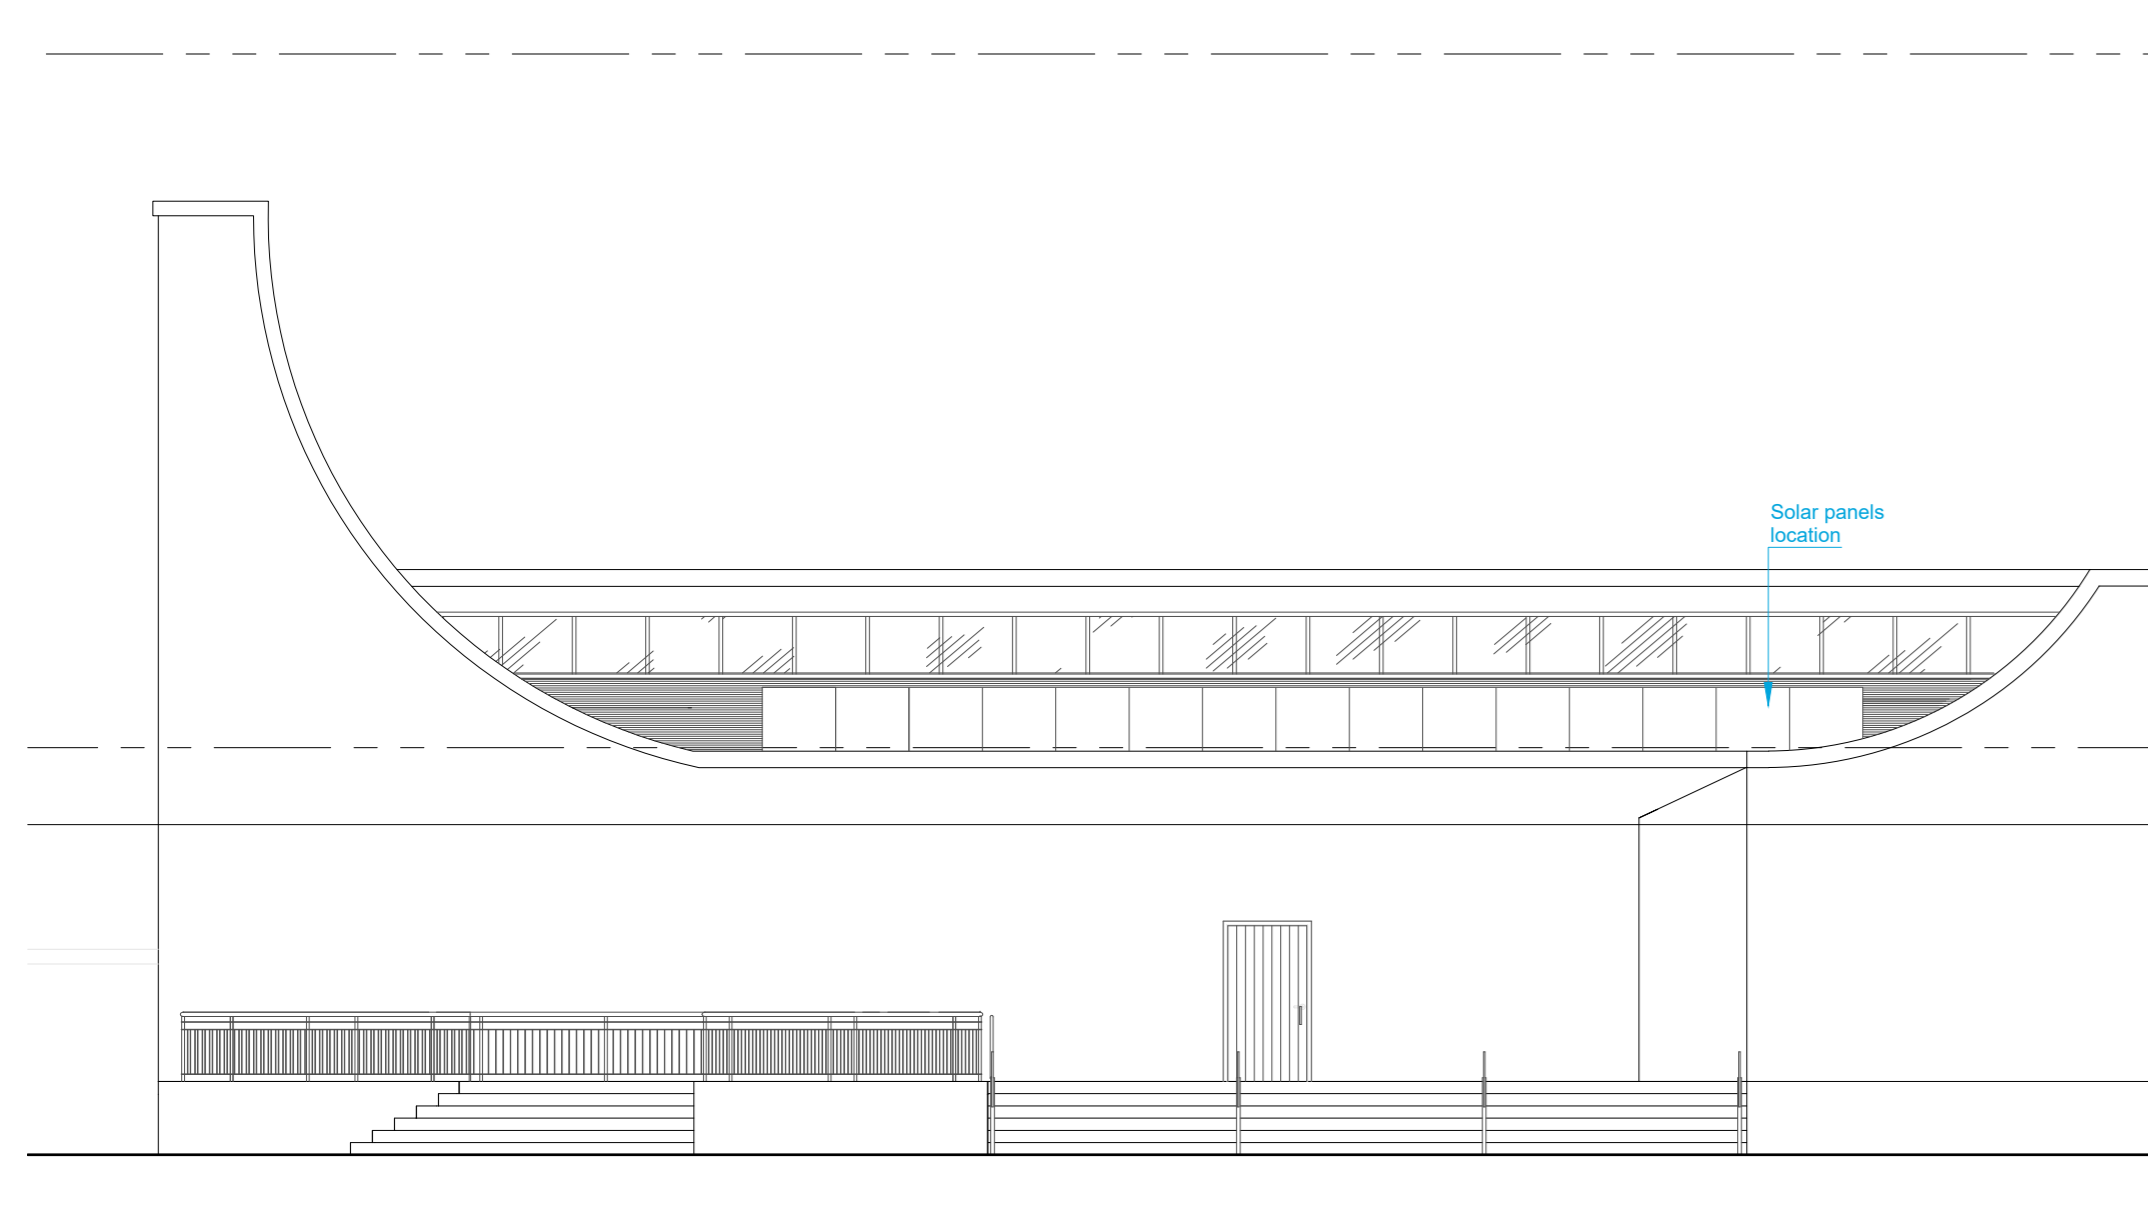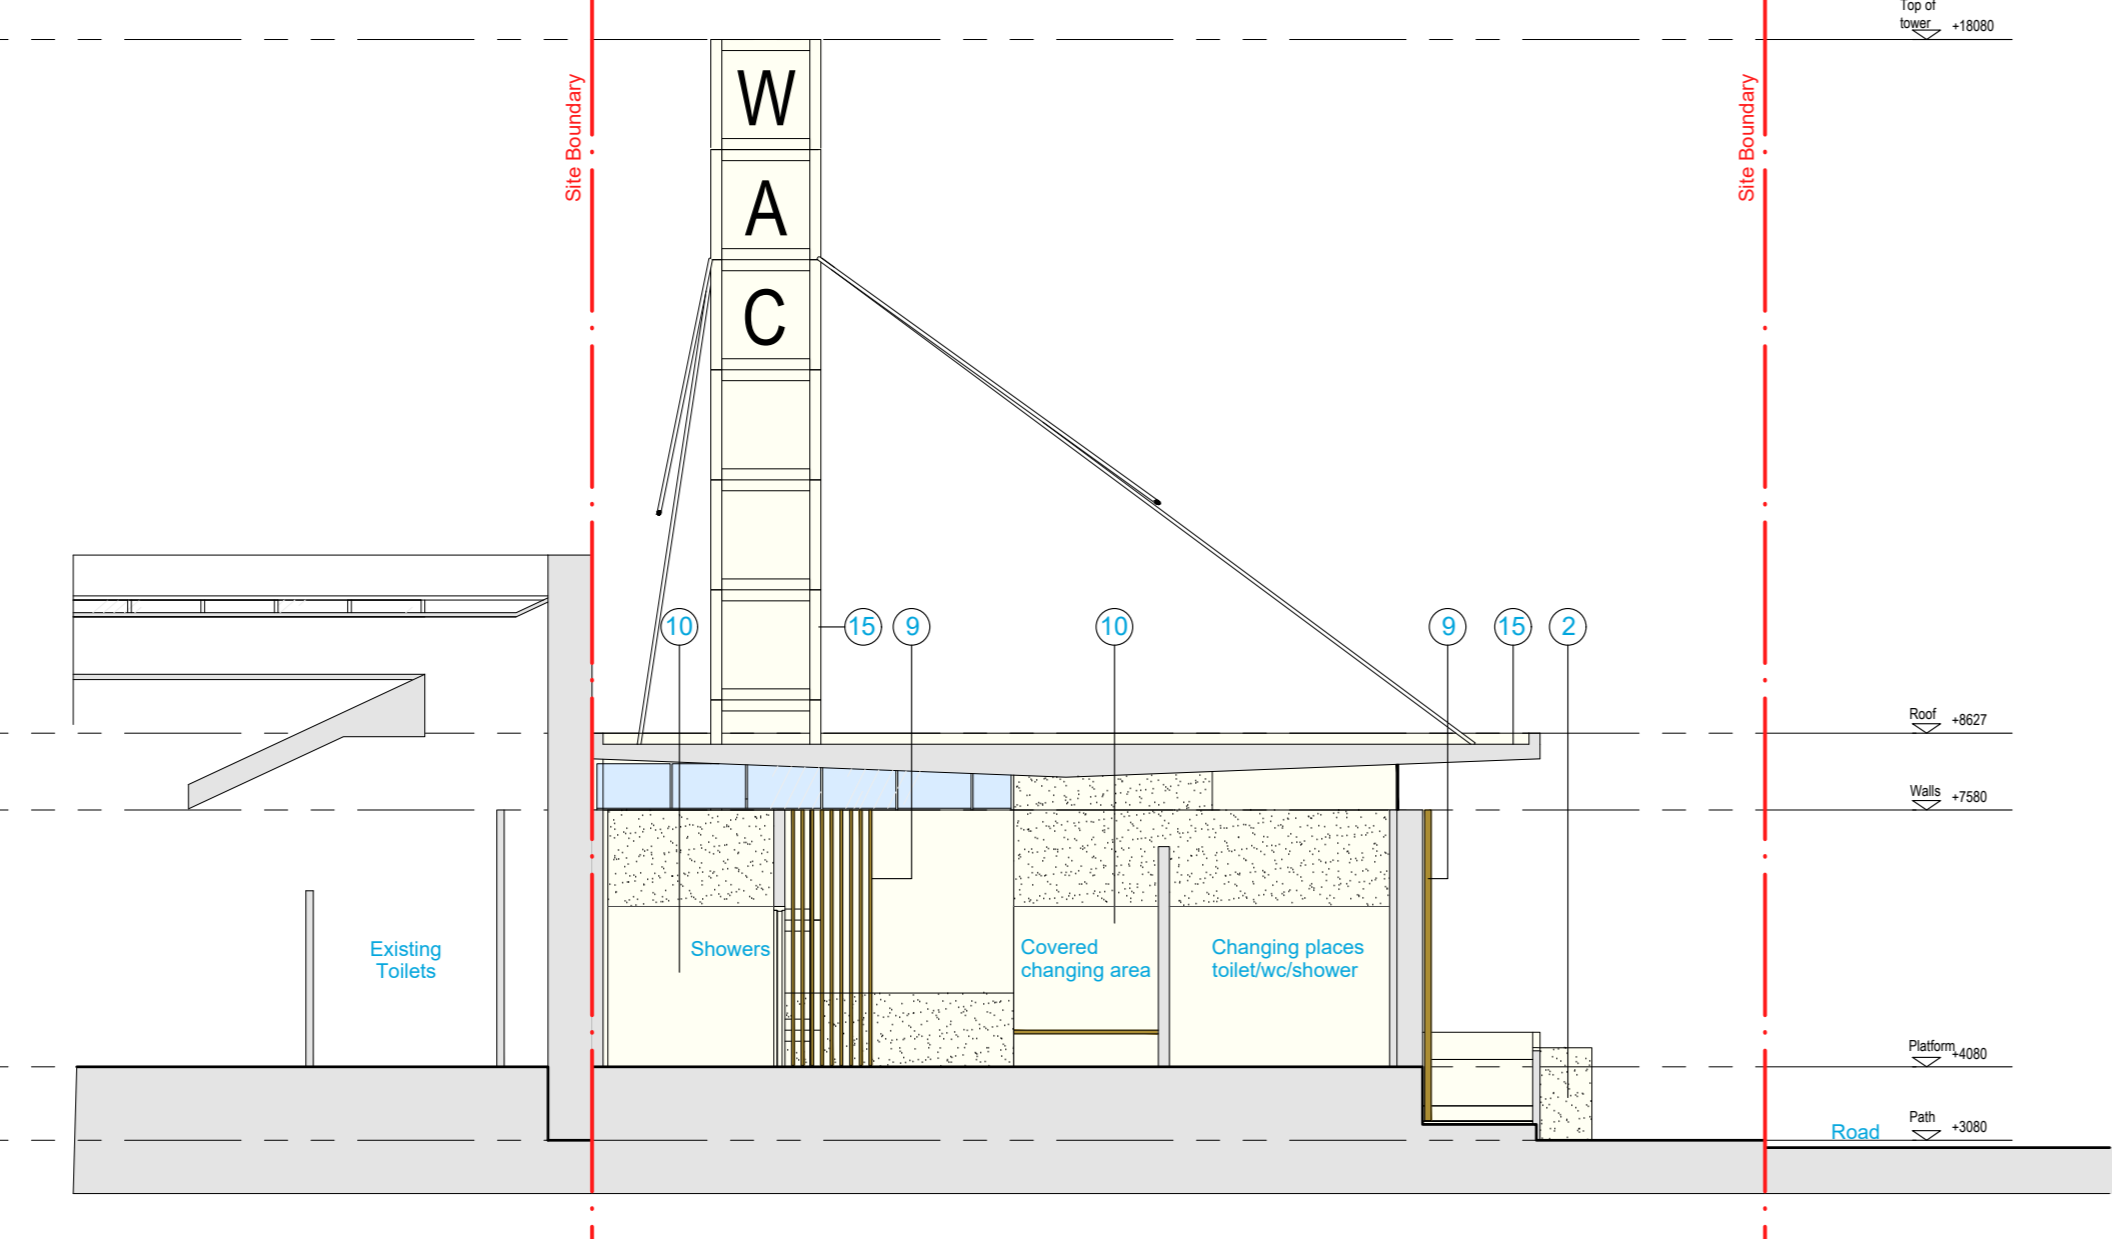


6 ELEVATION SOUTH VIEW
1:100

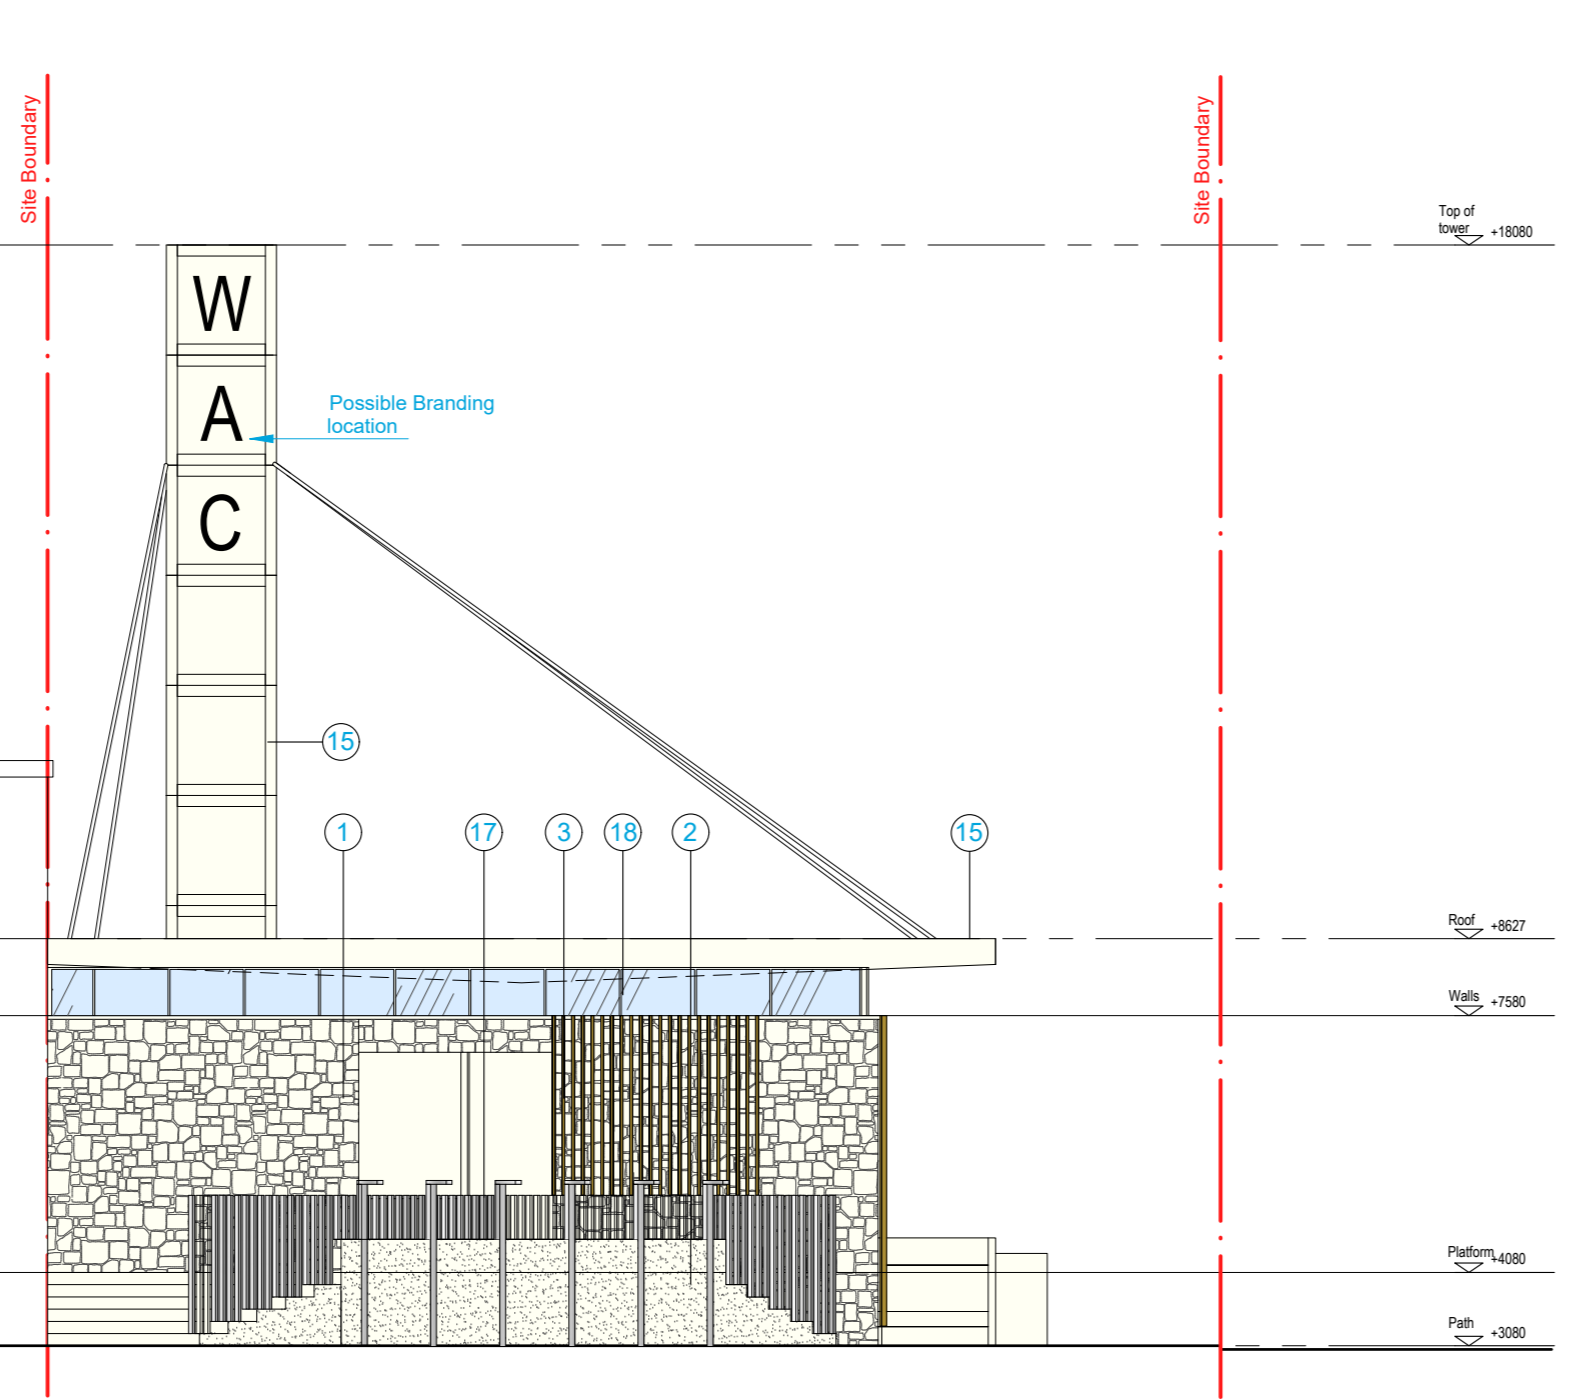

7 ELEVATION EAST VIEW
1:100




3D View 01

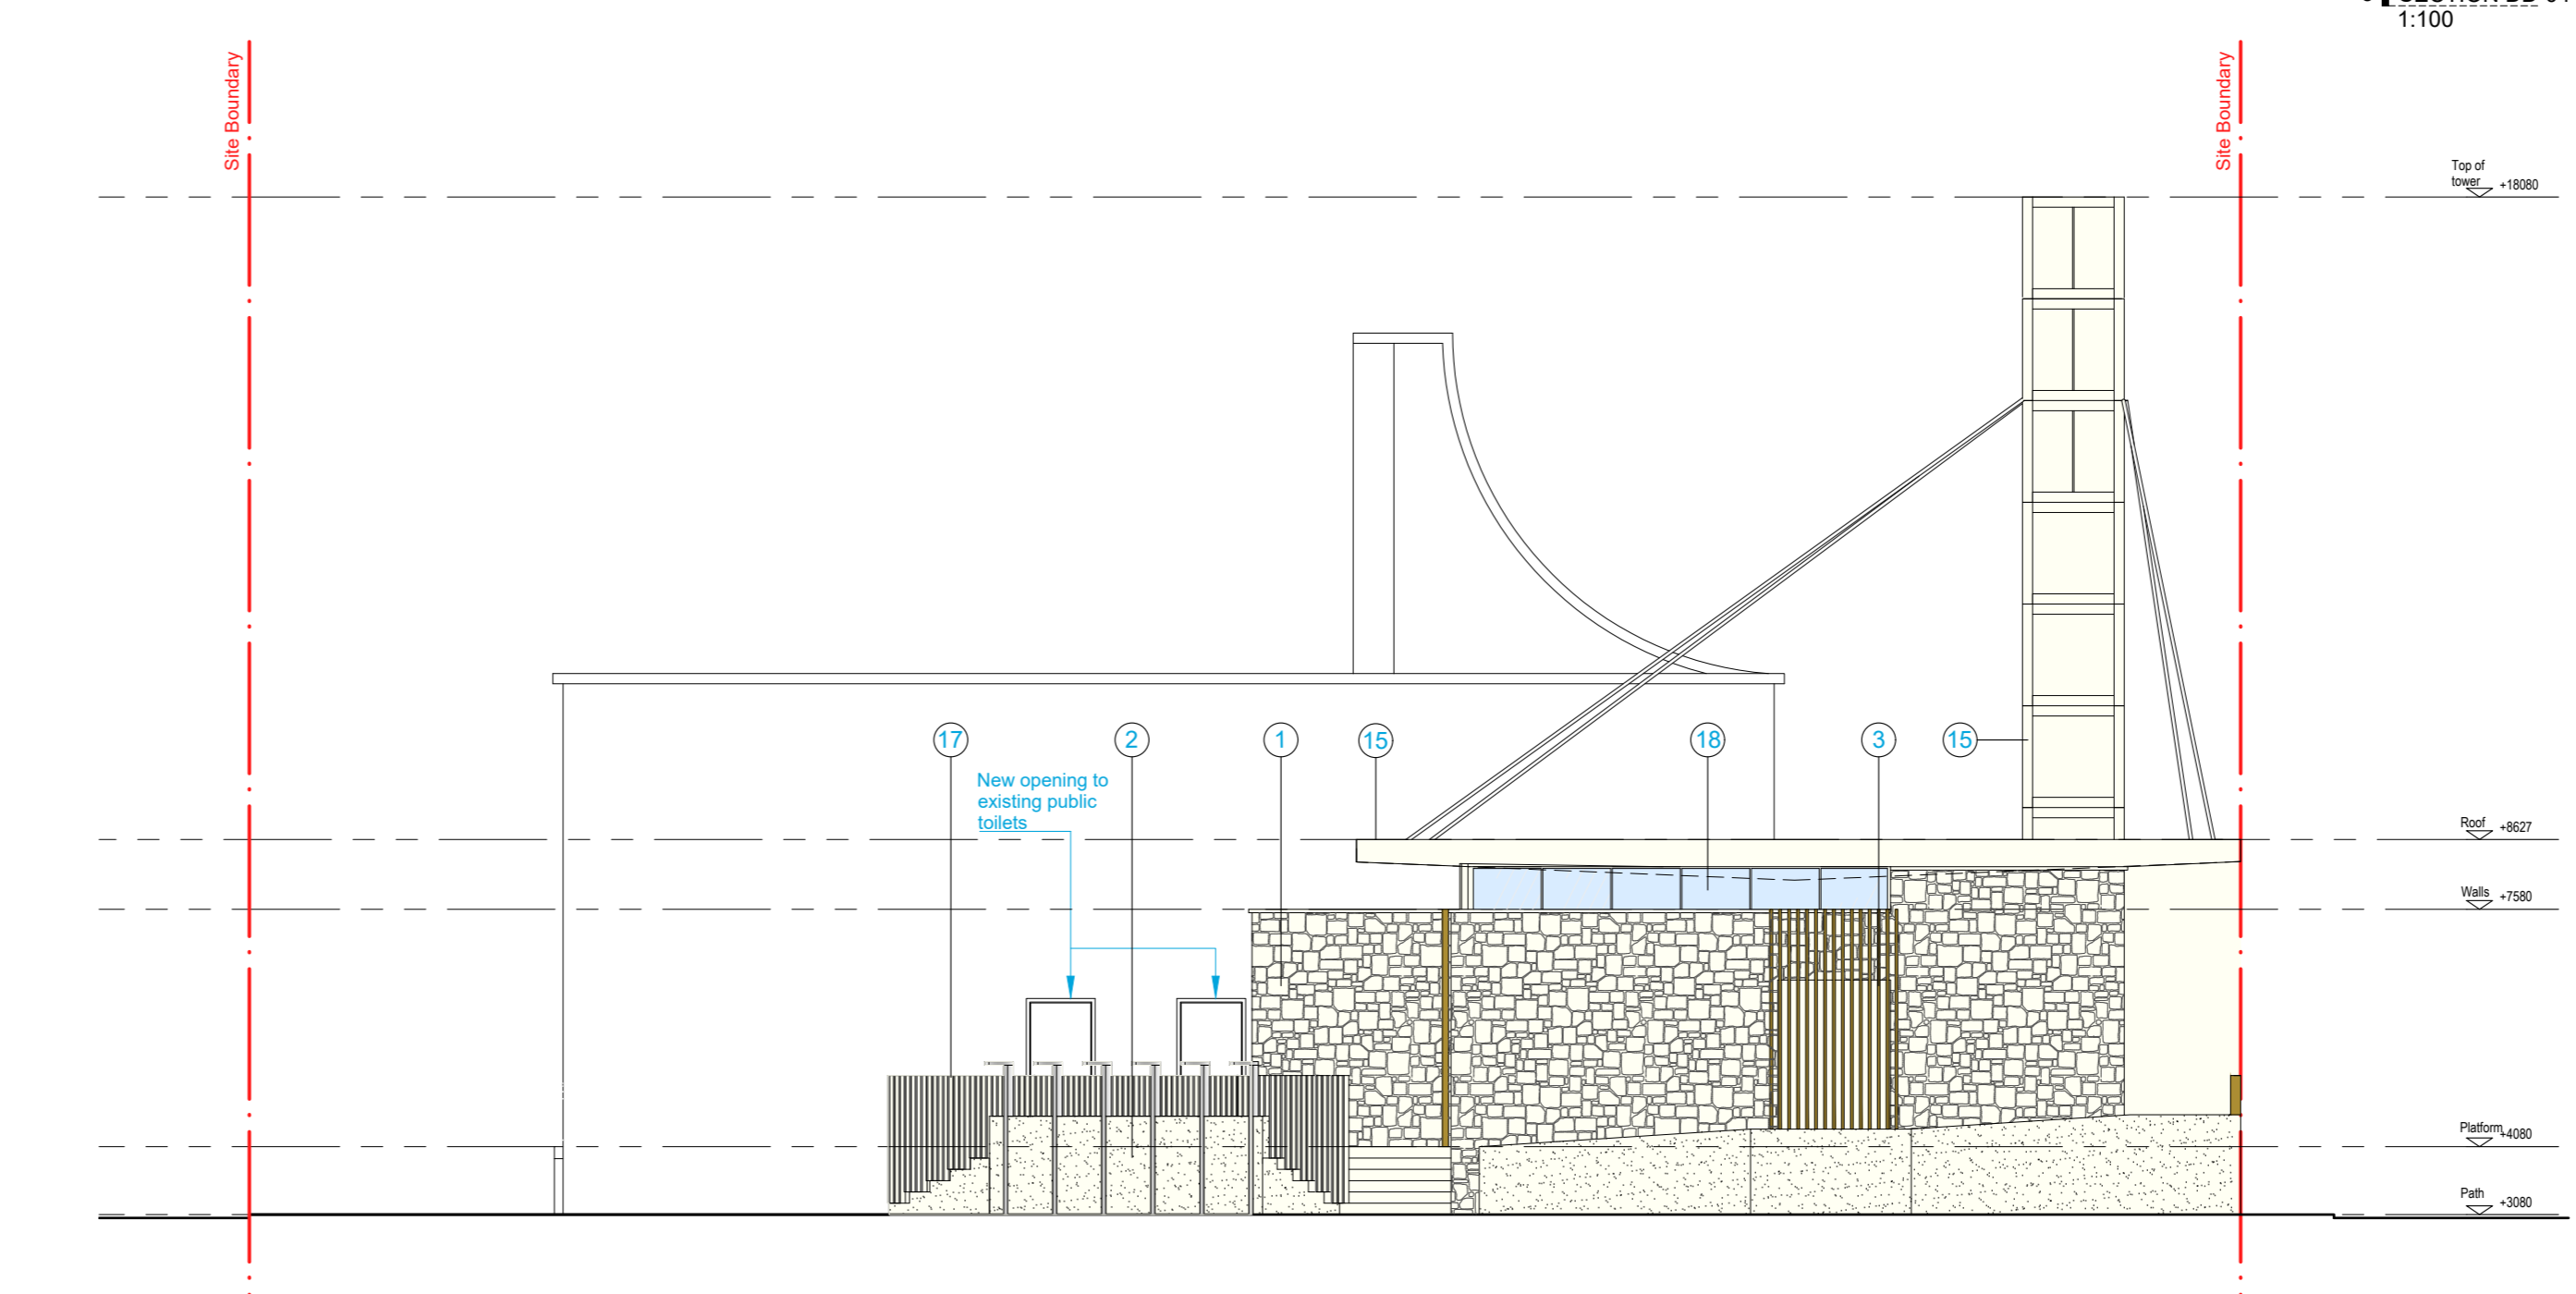


7 ELEVATION EAST VIEW
1:100




3D View 02

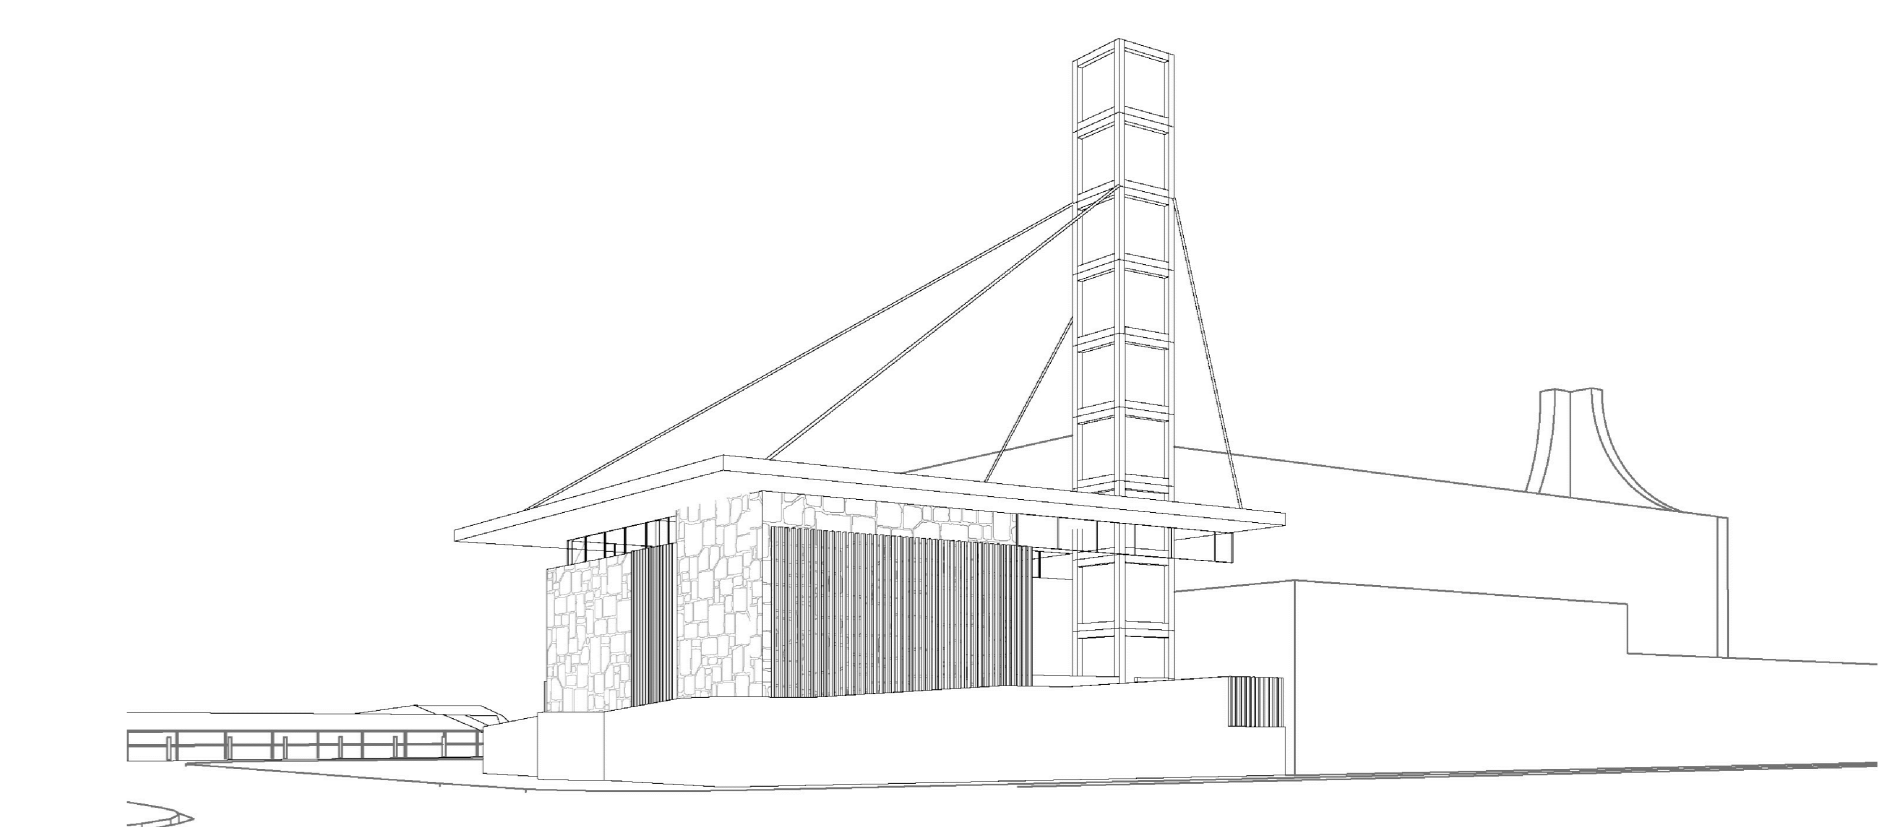


3D View 02

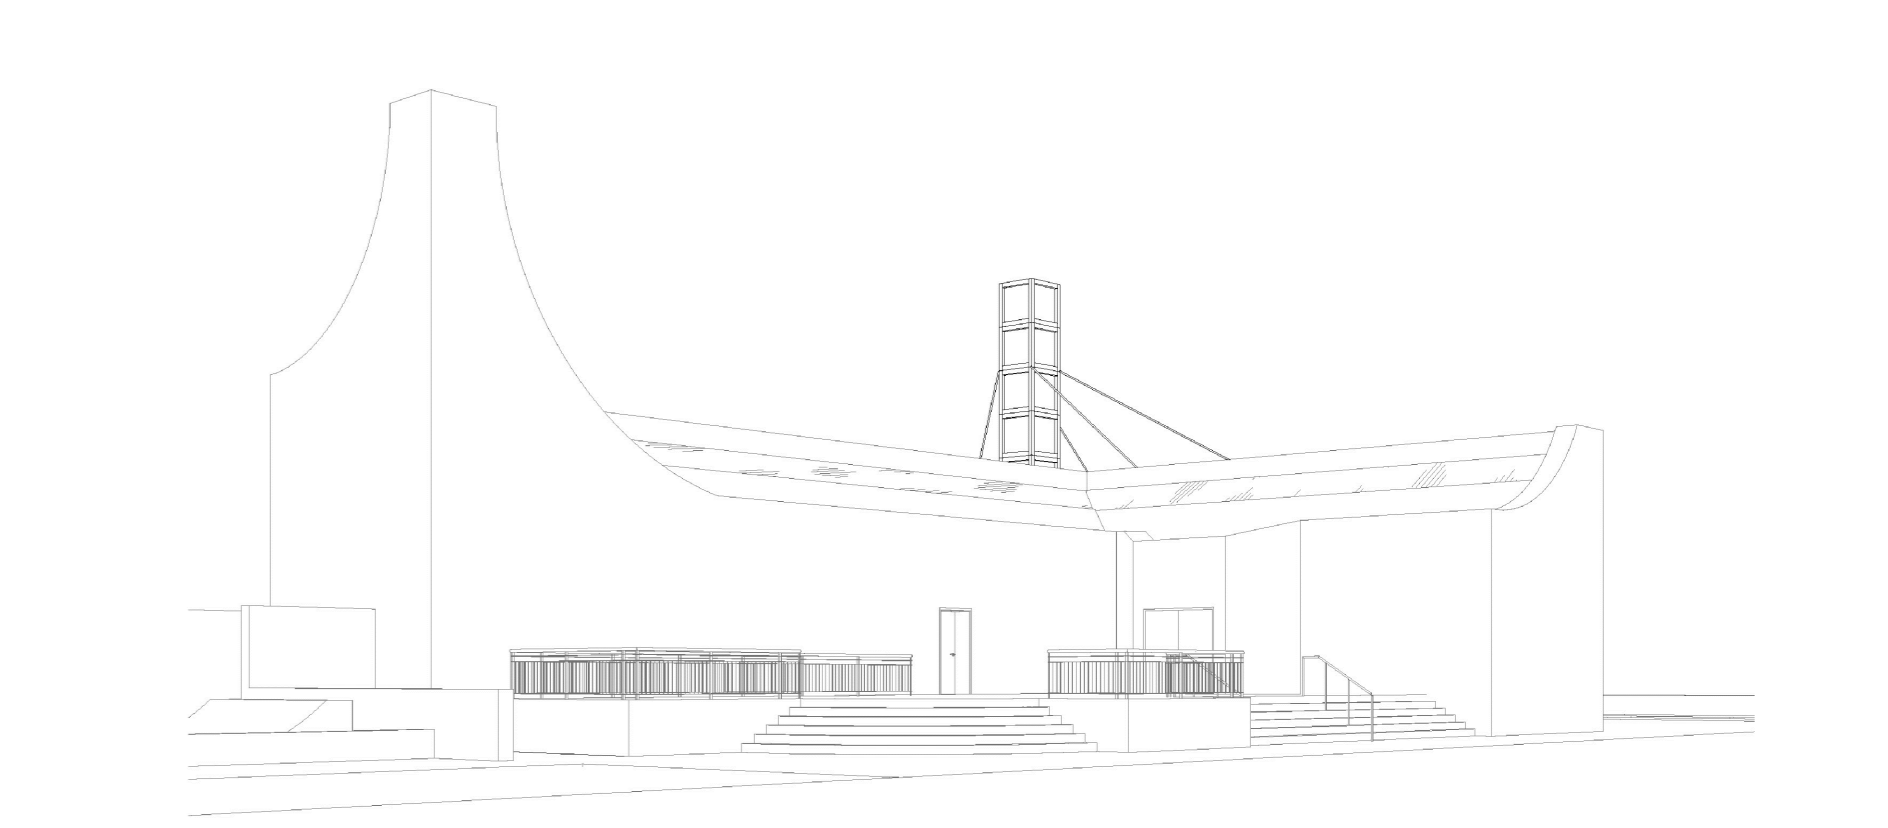


3D View 03

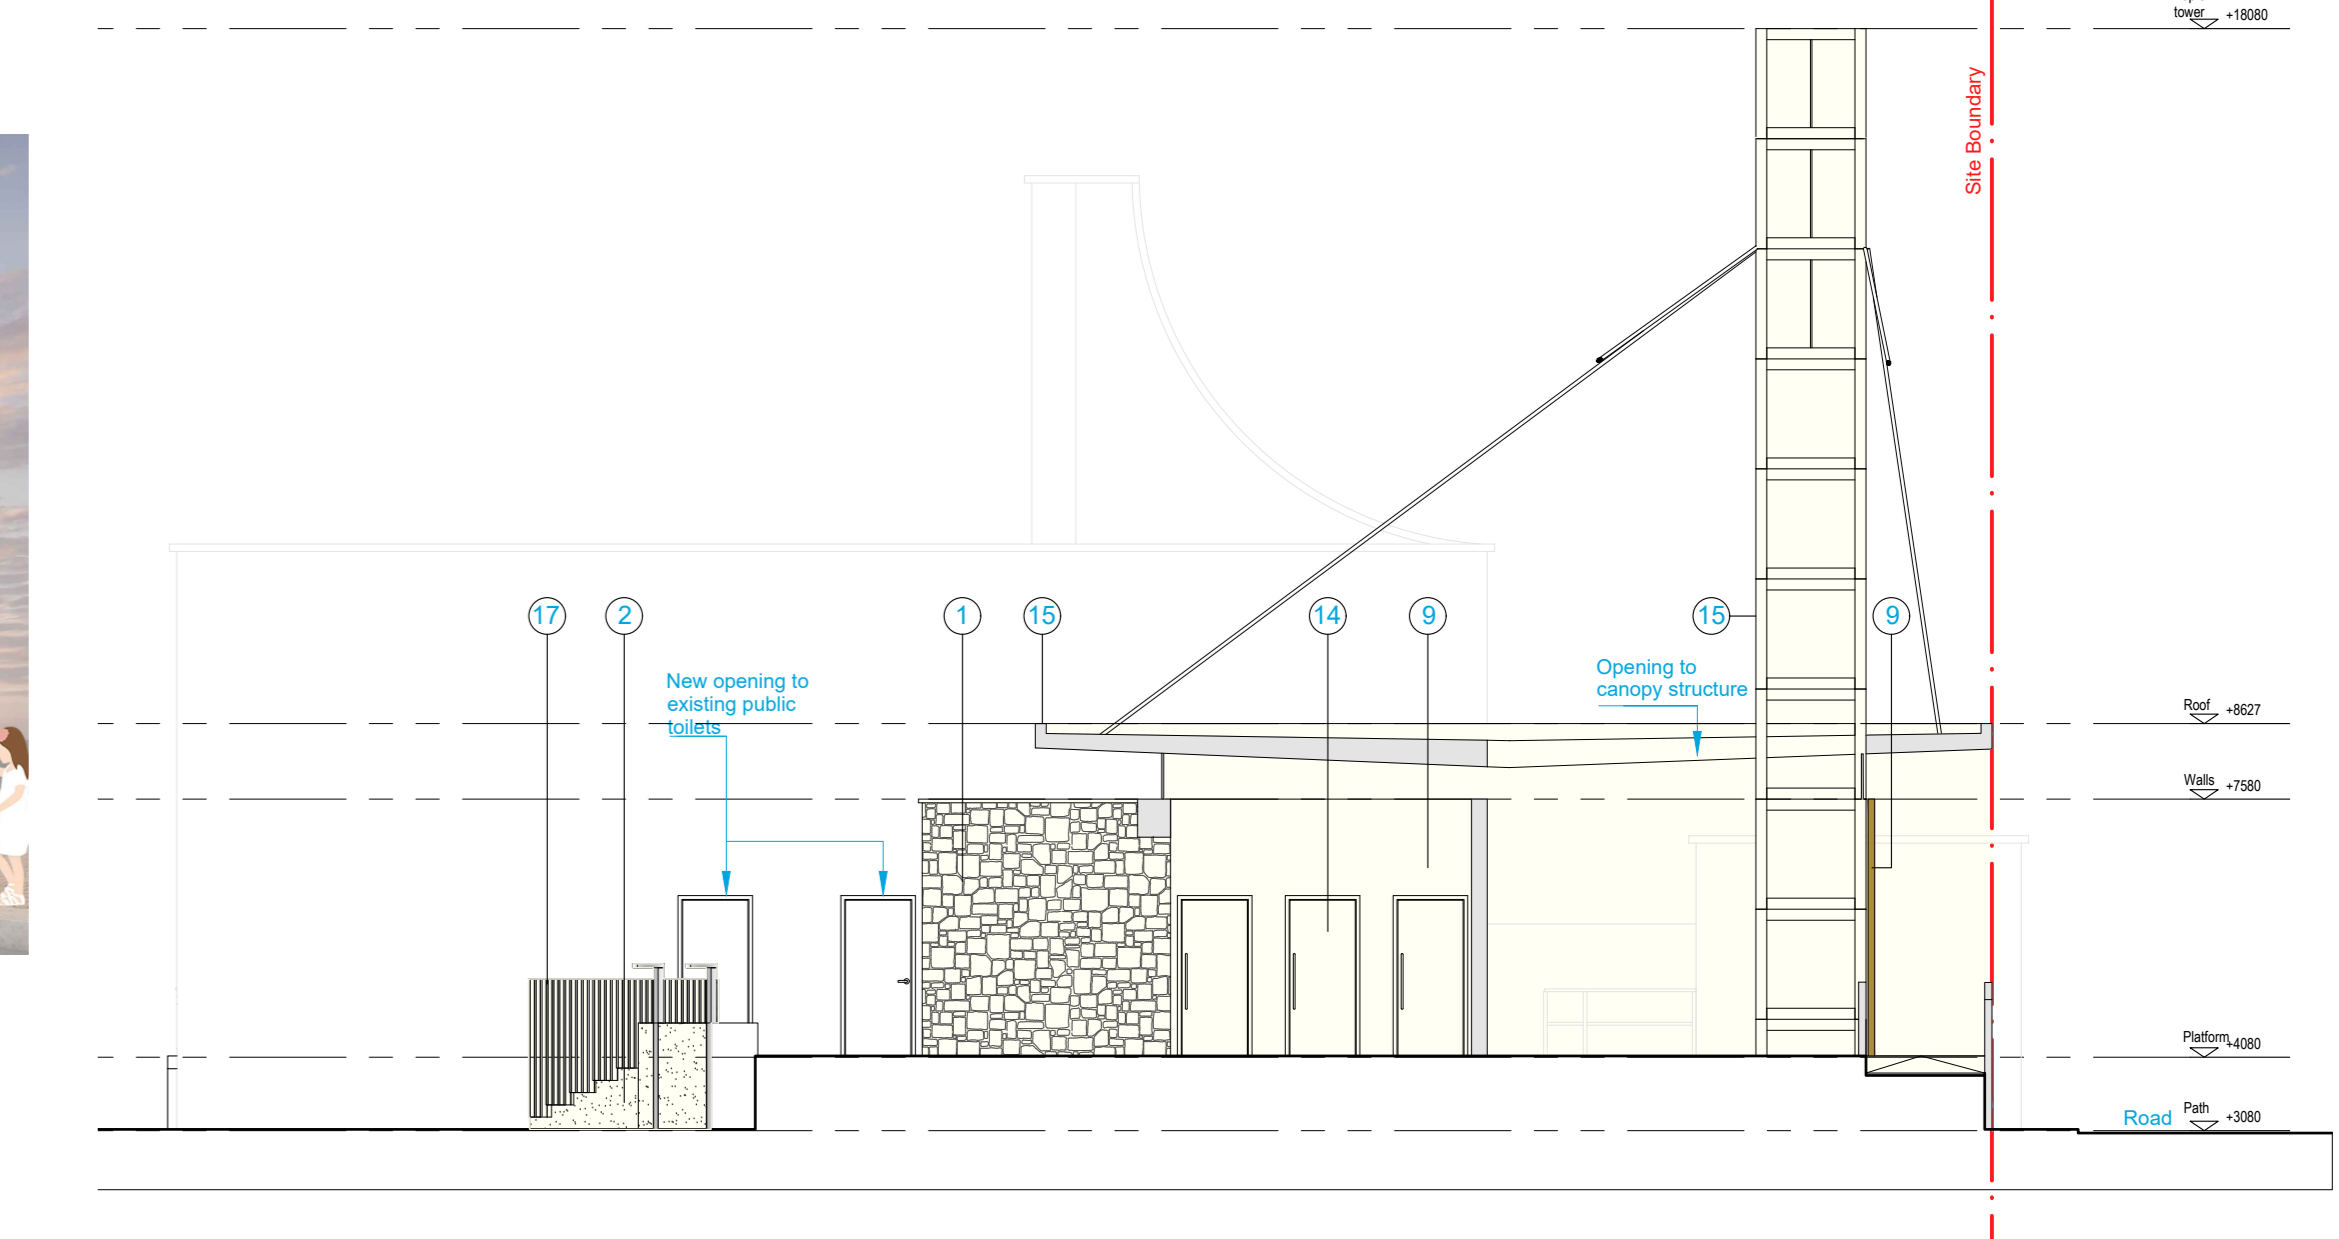

5 SECTION DD-04
1:100

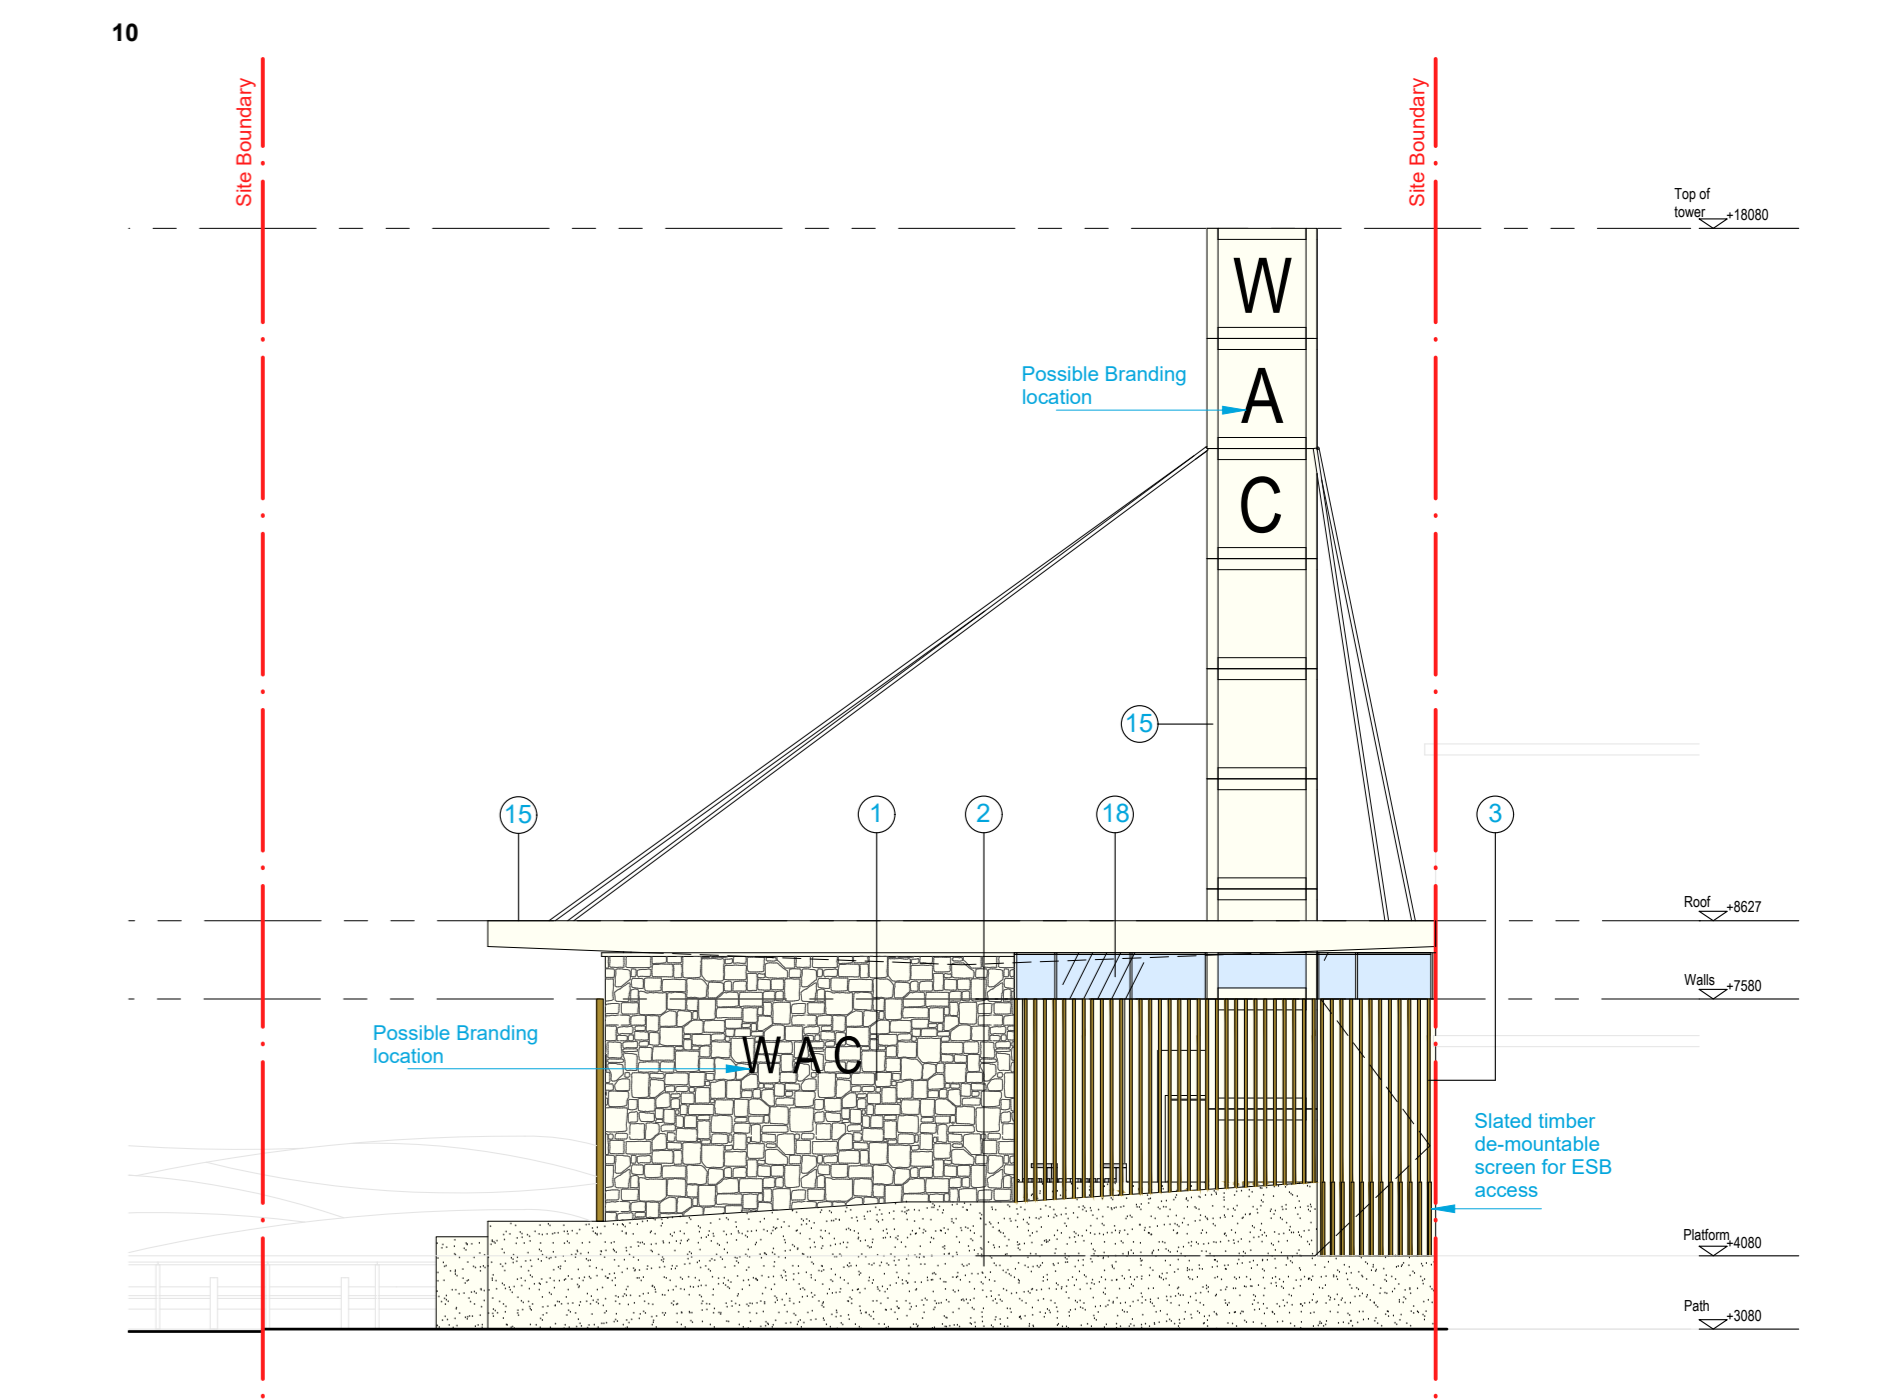

8 ELEVATION NORTH VIEW
1:100

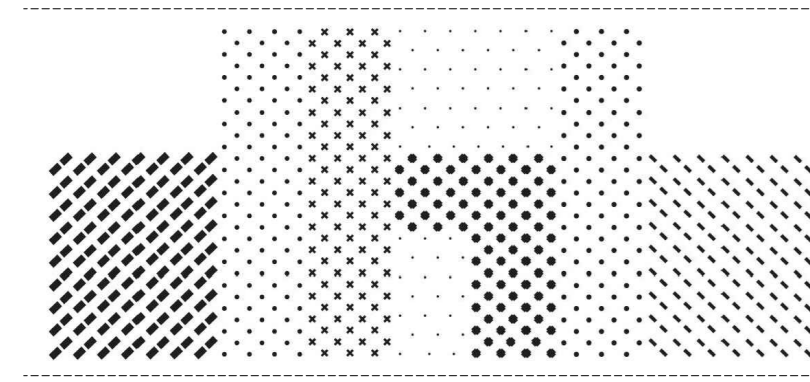

General Notes:
This drawing is copyright to dhaArchitects.
All dimensions are in millimeters.



Drawing Key:
Site Boundary ———
New Building Element ———

Revisions	Date
A	
B	
C	
D	
E	
F	
G	
H	
I	
J	

dhaarchitects

Project: Water Activity Centre
Tramore
Client: WCC & Fáilte Ireland
Drawing Title: Part 8 Planning
Scale: 1:100
Date: 22-05-2024
07-06-2024
dhaA DD-02