




SECTION X-X
Existing
1:100(A1) 1:200(A3)

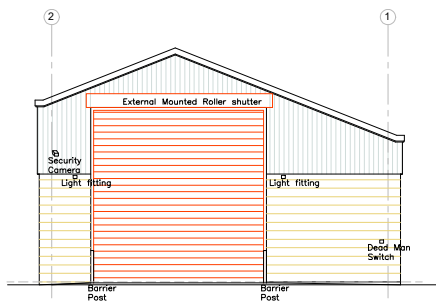


ELEVATION
Rear Existing - North
1:100(A1) 1:200(A3)

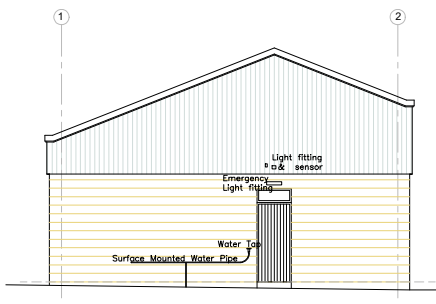


ELEVATION
Front Existing - South
1:100(A1) 1:200(A3)

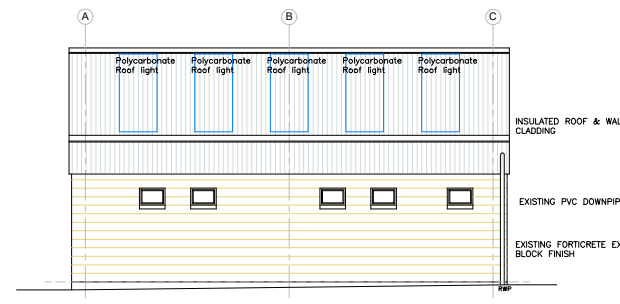


ELEVATION
Side Existing - West
1:100(A1) 1:200(A3)

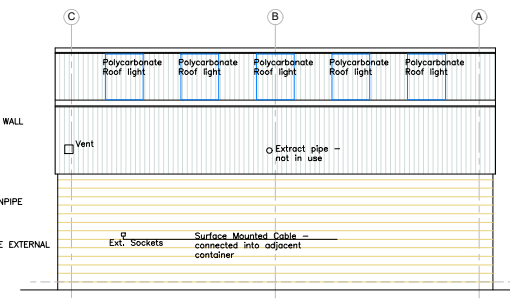

ELEVATION
Side Existing - East
1:100(A1) 1:200(A3)

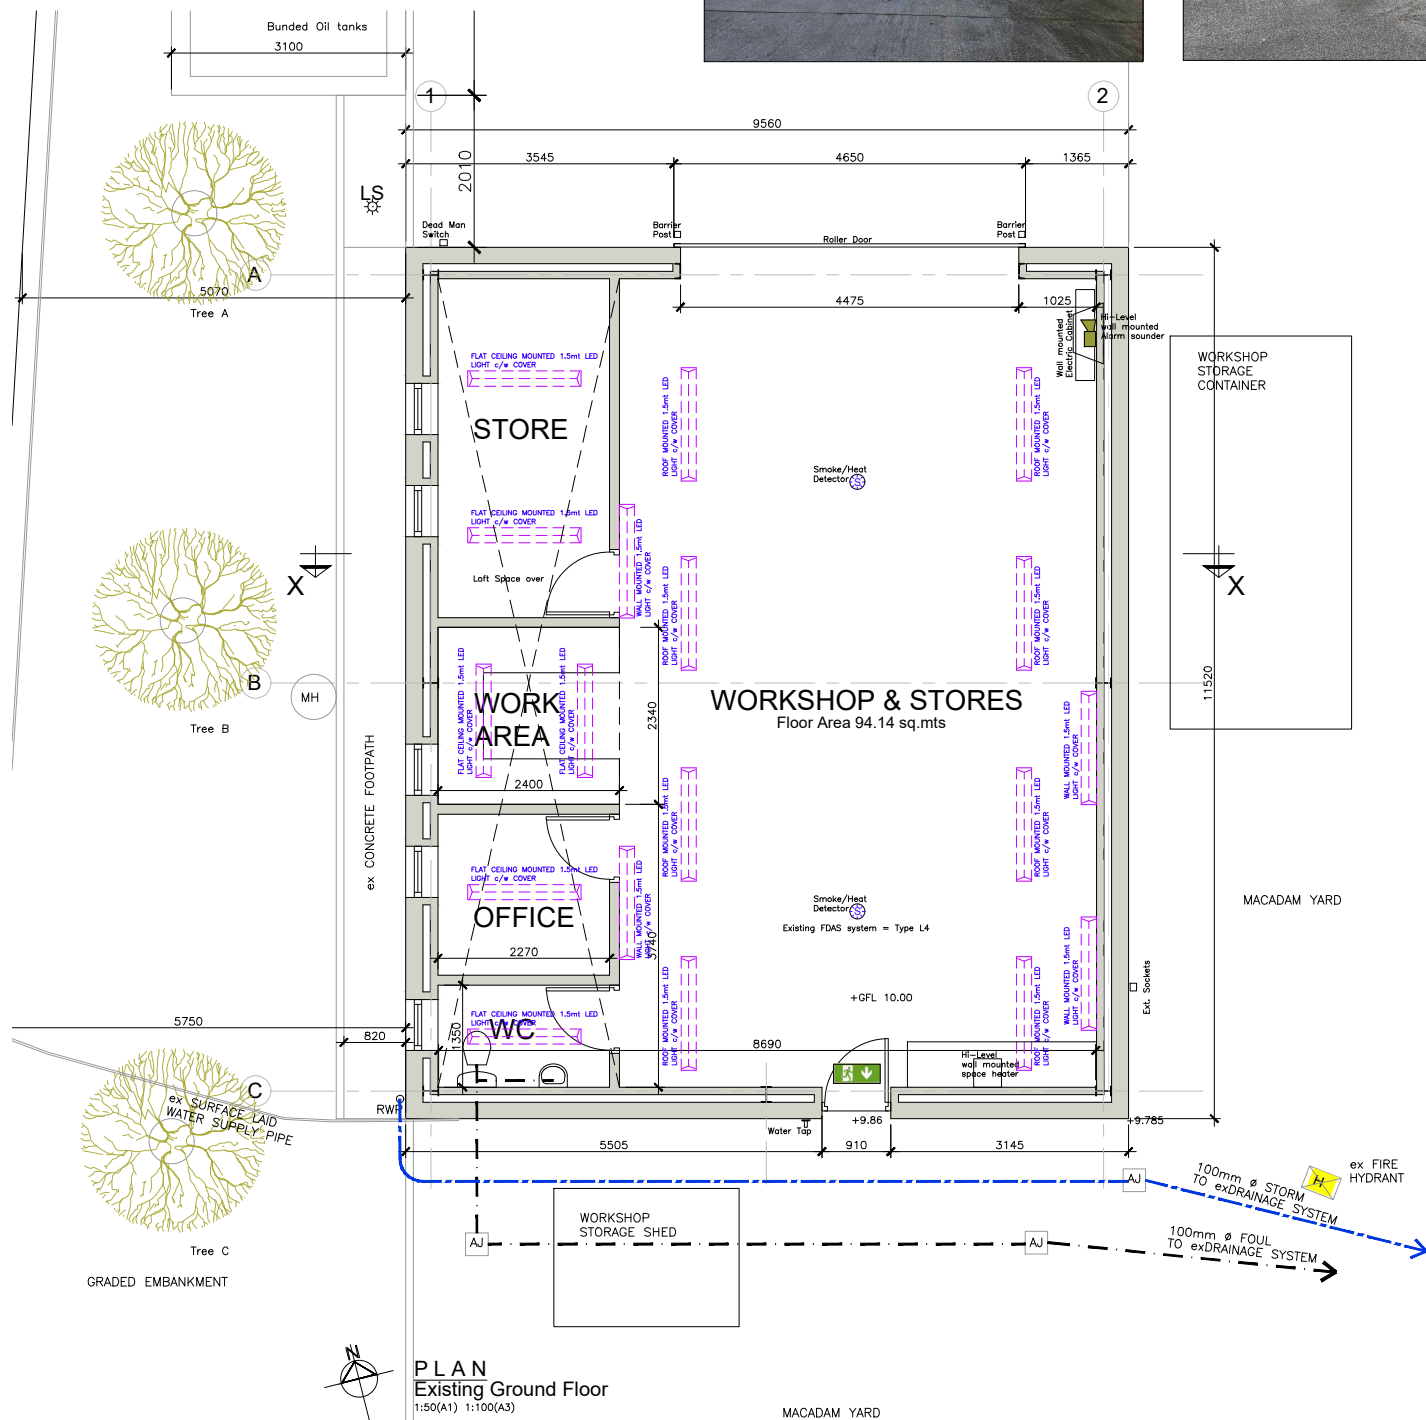

PLAN
Existing Ground Floor
1:50(A1) 1:100(A3)

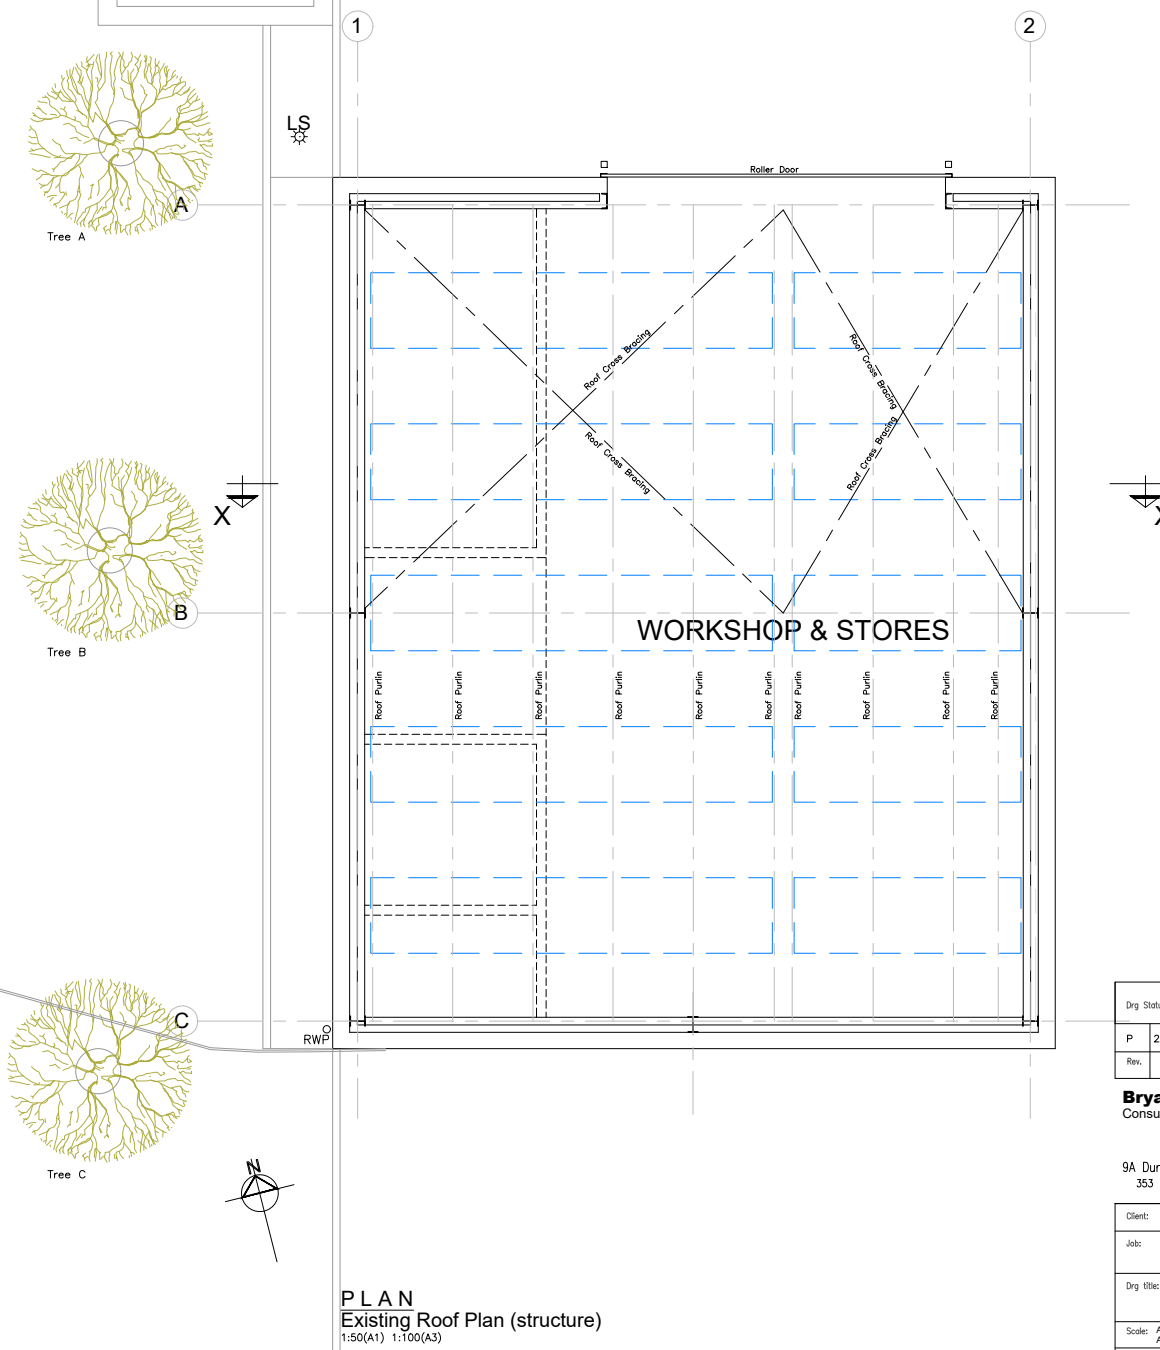

PLAN
Existing Roof Plan (structure)
1:50(A1) 1:100(A3)

Dwg Status: PLANNING ISSUE			
P	24.06.24	PLANNING ISSUE	MK
Rev.	Date.	Description.	By: App.
Bryan McCarthy & Associates Consulting Engineers			
9A Durands Court, Parnell Street, Waterford X91TH79 353 (0)51 875805 E: info@bmaoce.com			
Client: WATERFORD CITY & COUNTY COUNCIL			
Job: PROPOSED EXTENSION TO EXISTING WORKSHOP AT DUNGARVAN FIRE STATION, KILRUSH, DUNGARVAN			
Dwg Title: EXISTING LAYOUT - FLOOR PLAN, ROOF STRUCTURE, ELEVATIONS & SECTION			
Scale: A1 1:100	Dwg. No.	Job No.	Dwg. No.
A3 1:200	23112	112	P
Date: JUNE 24	DR: BMc		