




FRONT FACADE (THOMAS STREET)



SECTION AT B-B' (REAR ELEVATION)



FRONT FACADE with park gate closed

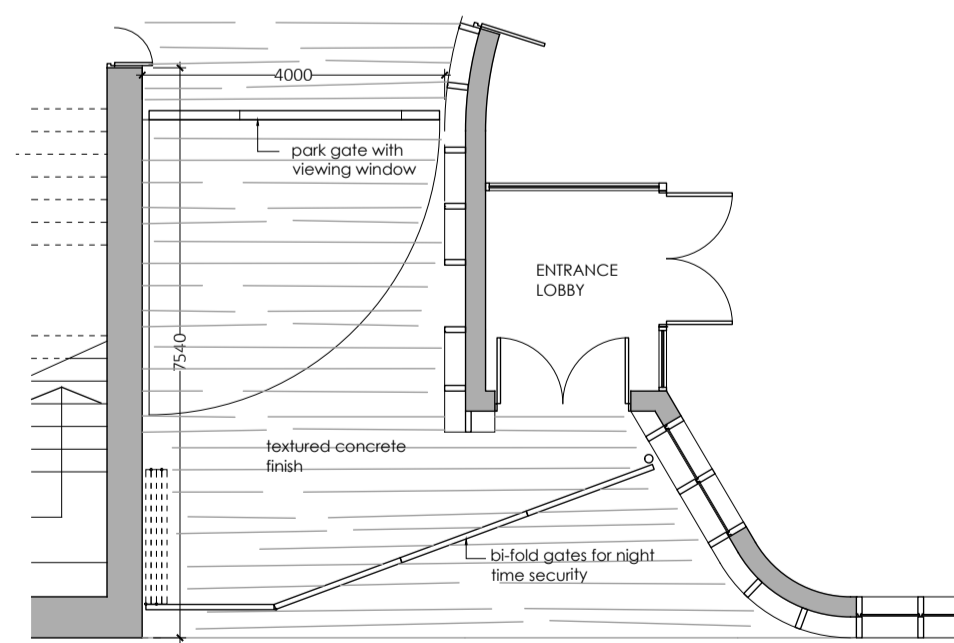

PART PLAN with security gate closed



NOTES
Figured dimensions only to be taken from this drg. All dimensions to be checked on site. All discrepancies to be brought to the attention of this office prior to commencement of work.
© This Drawing is Copyright.

REV.	STAGE	NOTES	DATE

REV.	STAGE	NOTES	DATE

PLANNING DRAWING		DRAKE HOURIGAN ARCHITECTURE CONSERVATION LANDSCAPE	
CLIENT: WATERFORD CITY AND COUNTY COUNCIL		PROJECT: THOMAS STREET ARTHOUSE + POCKET PARK	
TITLE: PROPOSED ELEVATIONS AND SECTIONS 1 of 2		DRAWING No: P003	Rev.:
DATE: FEB '26	SCALE: 1:100@A1	DRAWN BY: JS	PROJECT STAGE: PP
JOB No.: 2404			

Project Stage	1. APPRAISAL/SURVEY	2. SKETCH DESIGN	3. PLANNING APPLICATION	4. FIRE CERTIFICATE	5. TENDER DRAWINGS	6. CONTRACT DOCUMENT	7. CONSTRUCTION DRAWINGS	8. FINAL DRAWINGS	9. SUPERSEDED DRAWINGS
AP	SK	PP	FC	TR	CT	CN	FL	SS	