


Main Front Elevation. scale 1:100

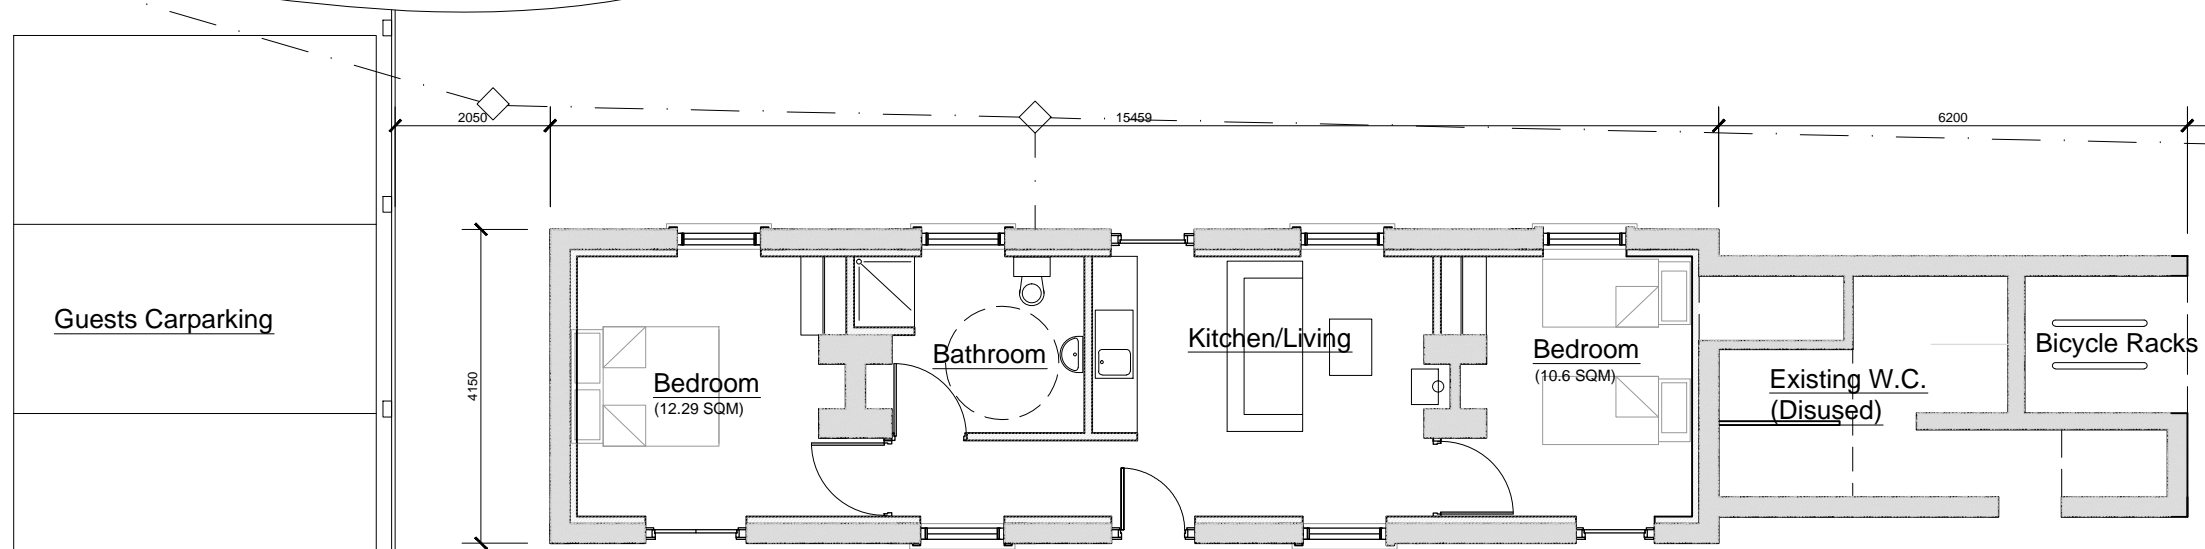

Proposed Floor Plan, scale 1:100



New Gate As Access to Proposed Accommodation

MICHAEL TOBIN ARCHITECTURE



Client
Waterford City & County Council.

Site
Kilmacthomas Greenway Rail Station Co. Waterford.

Job
Proposed Renovation & Extension Railway Station.

Title
Proposed Renovation of Rail Station

Prepared by :
Michael Tobin MRIA, Haggard, Glenmore, Co. Kilkenny. 0035387-2195257

Drg. No.23-5- 003 Rev.-
Scale 1:100
Drawn by: M. T.

Scheme Design Stage