




**Side Elevation**  
scale 1-50

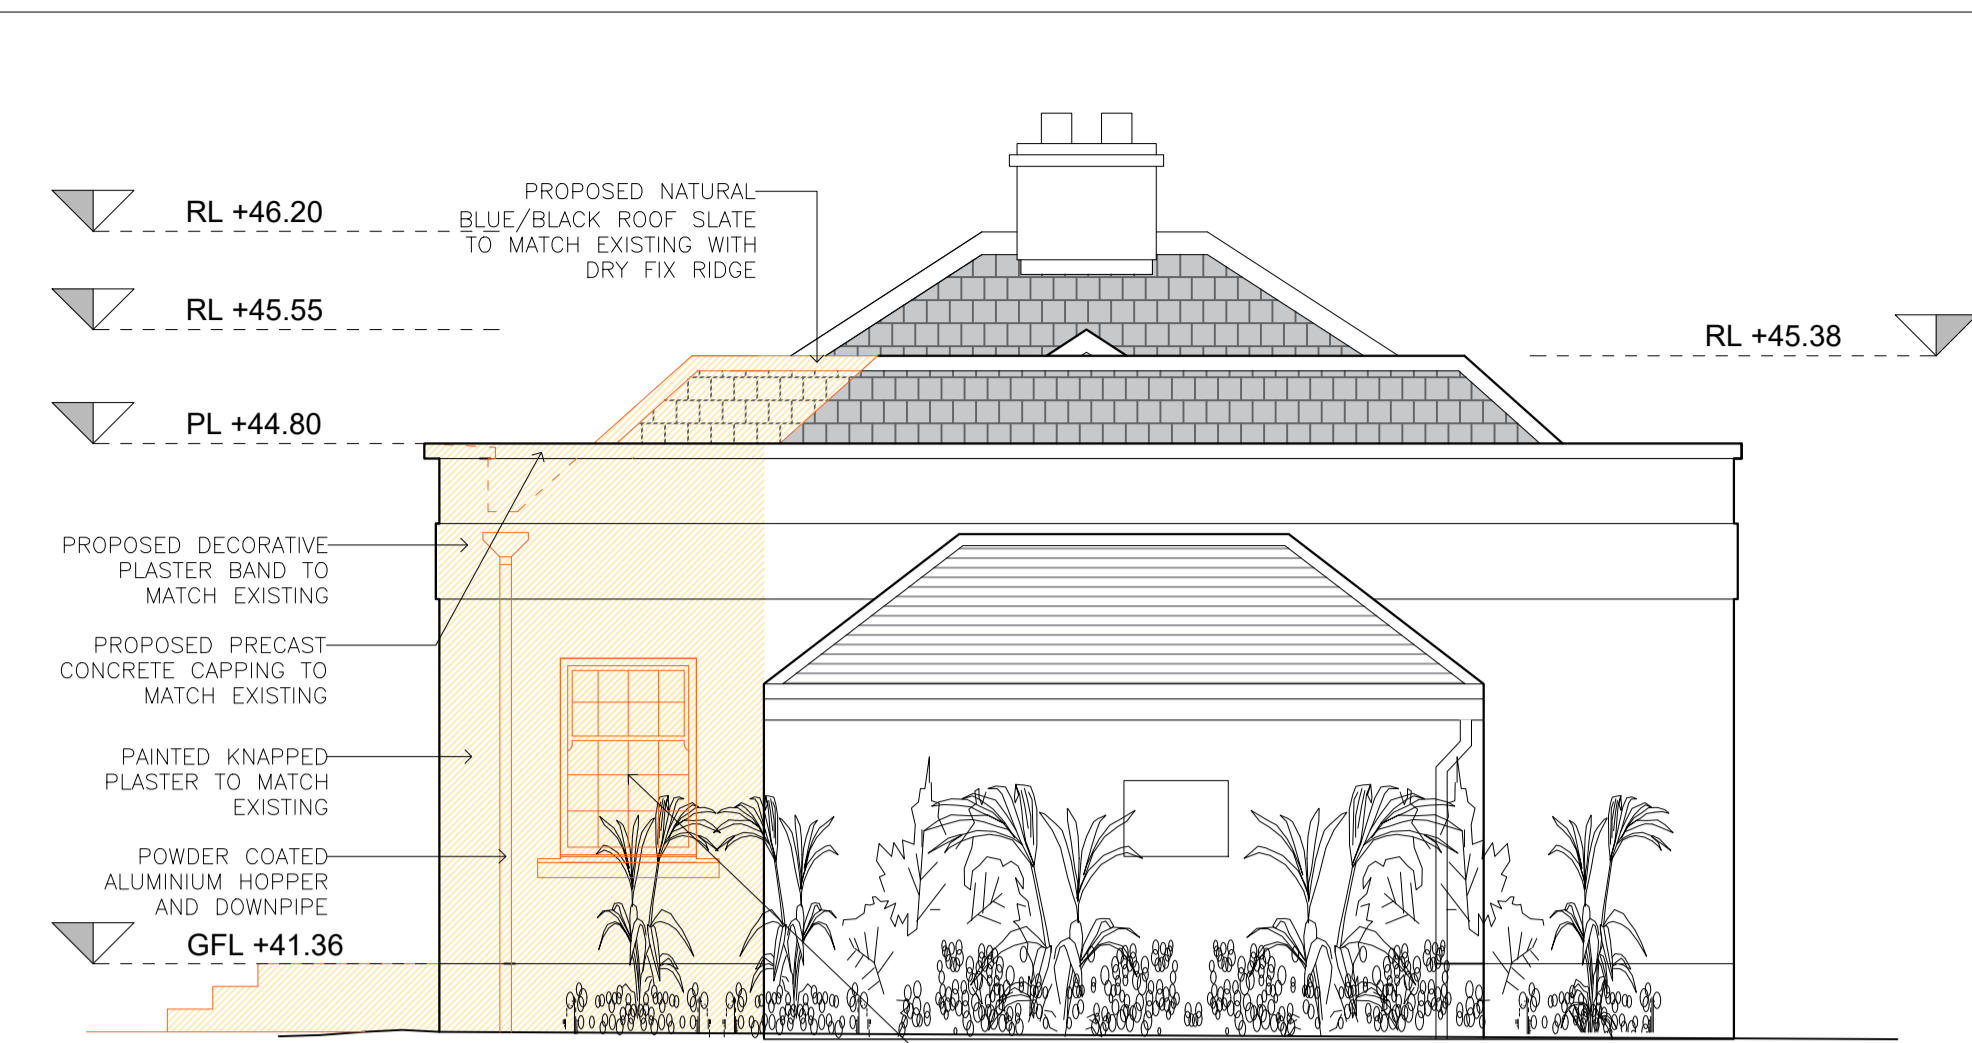


**Rear Elevation**  
scale 1-50

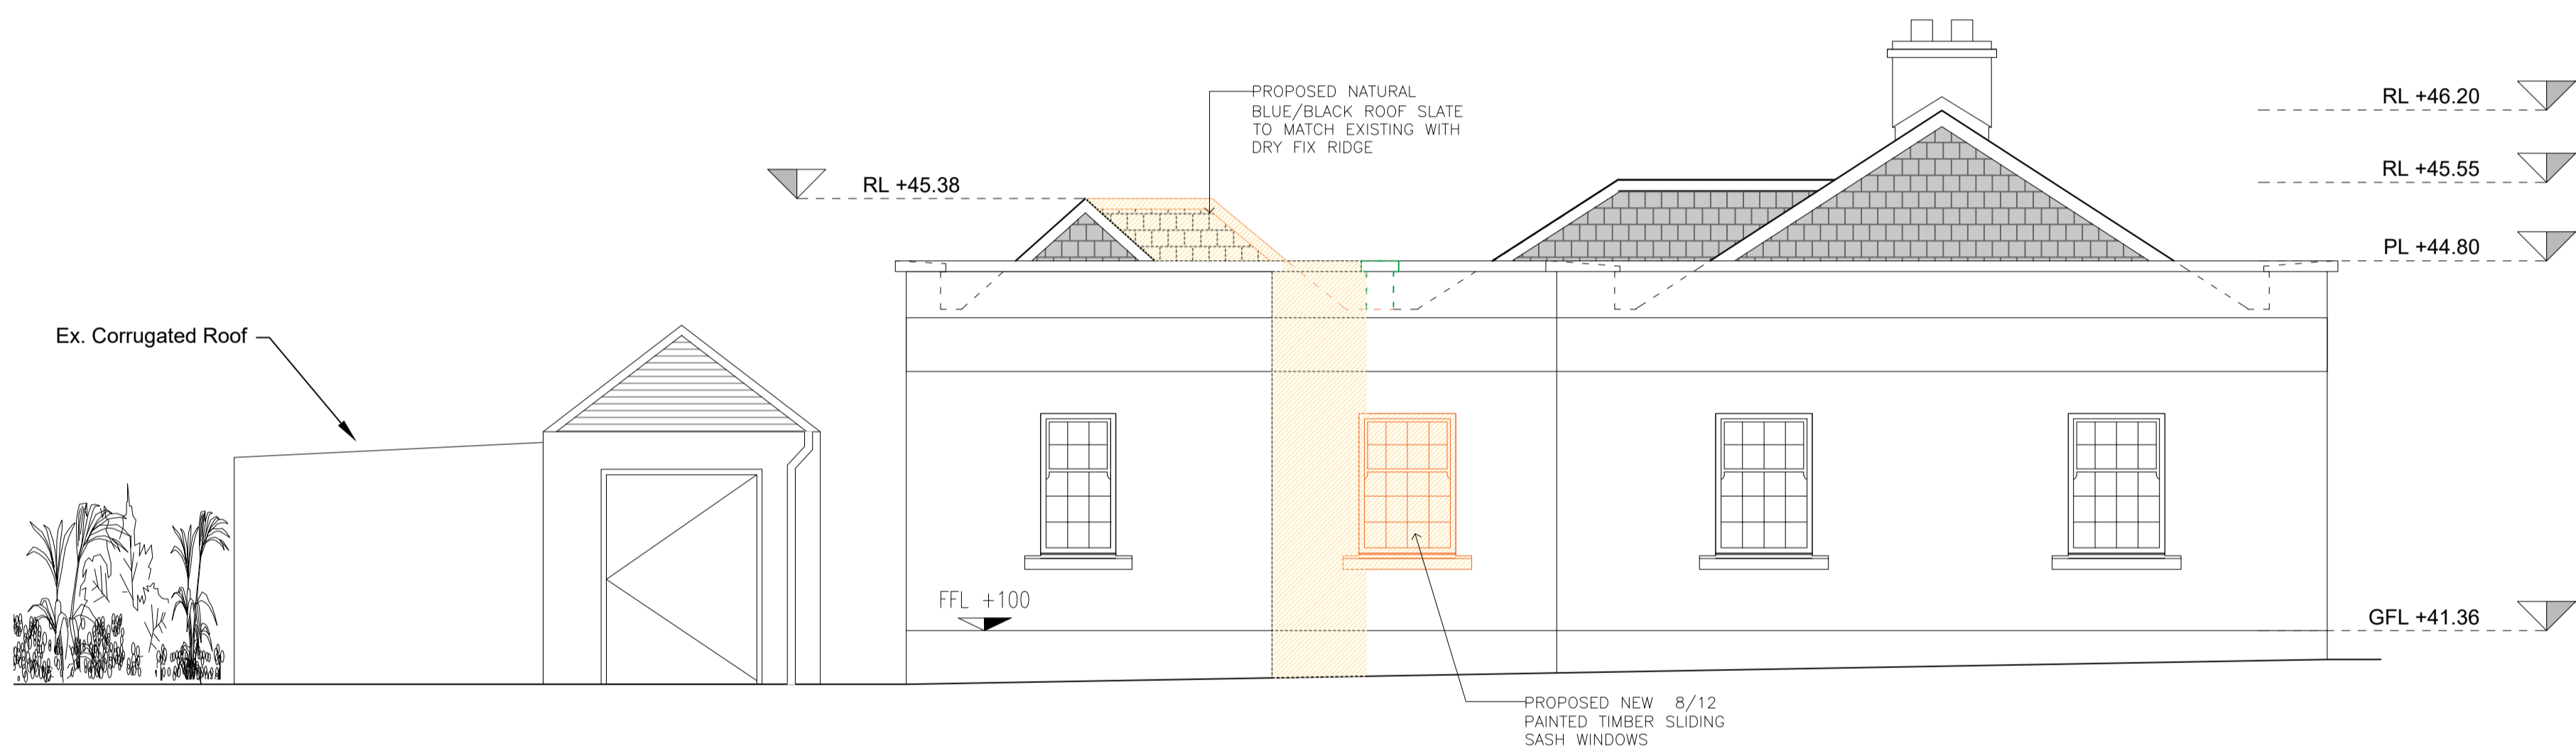


**Side Elevation**  
scale 1-50

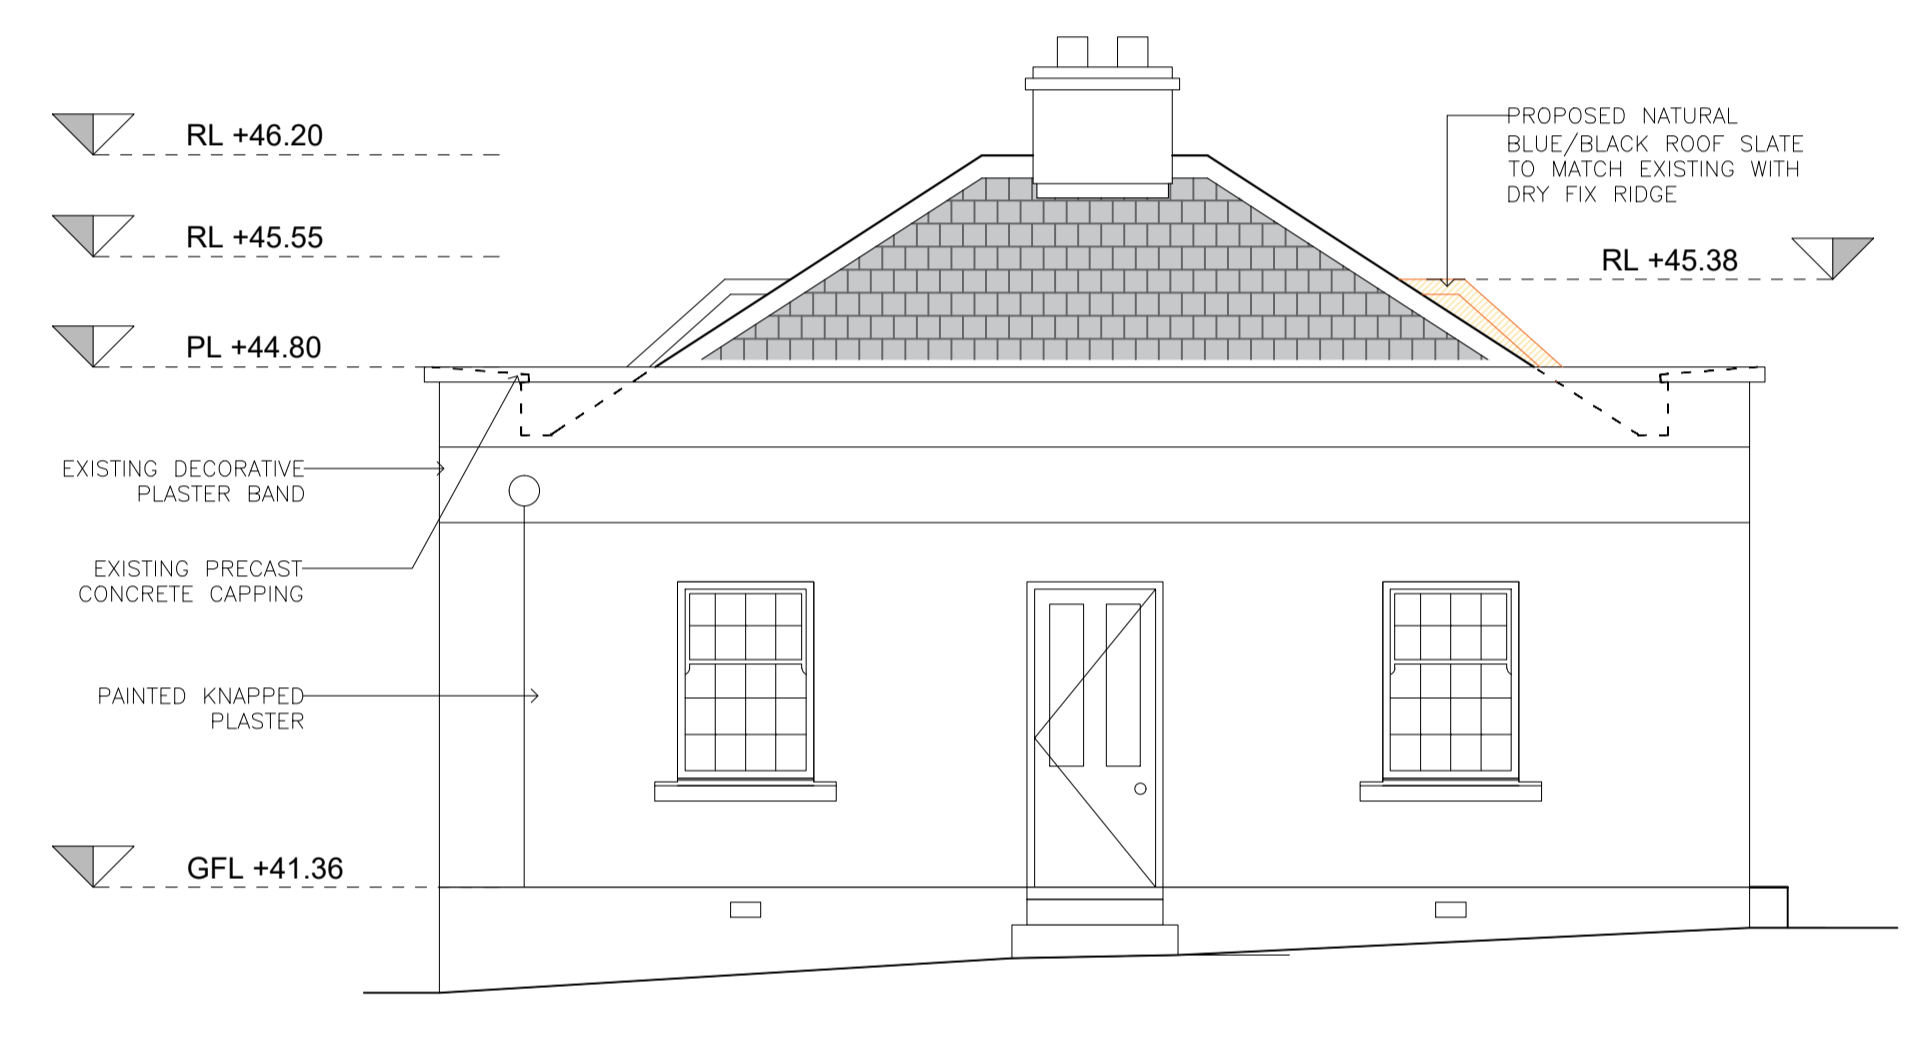

**Front Elevation**  
scale 1-50

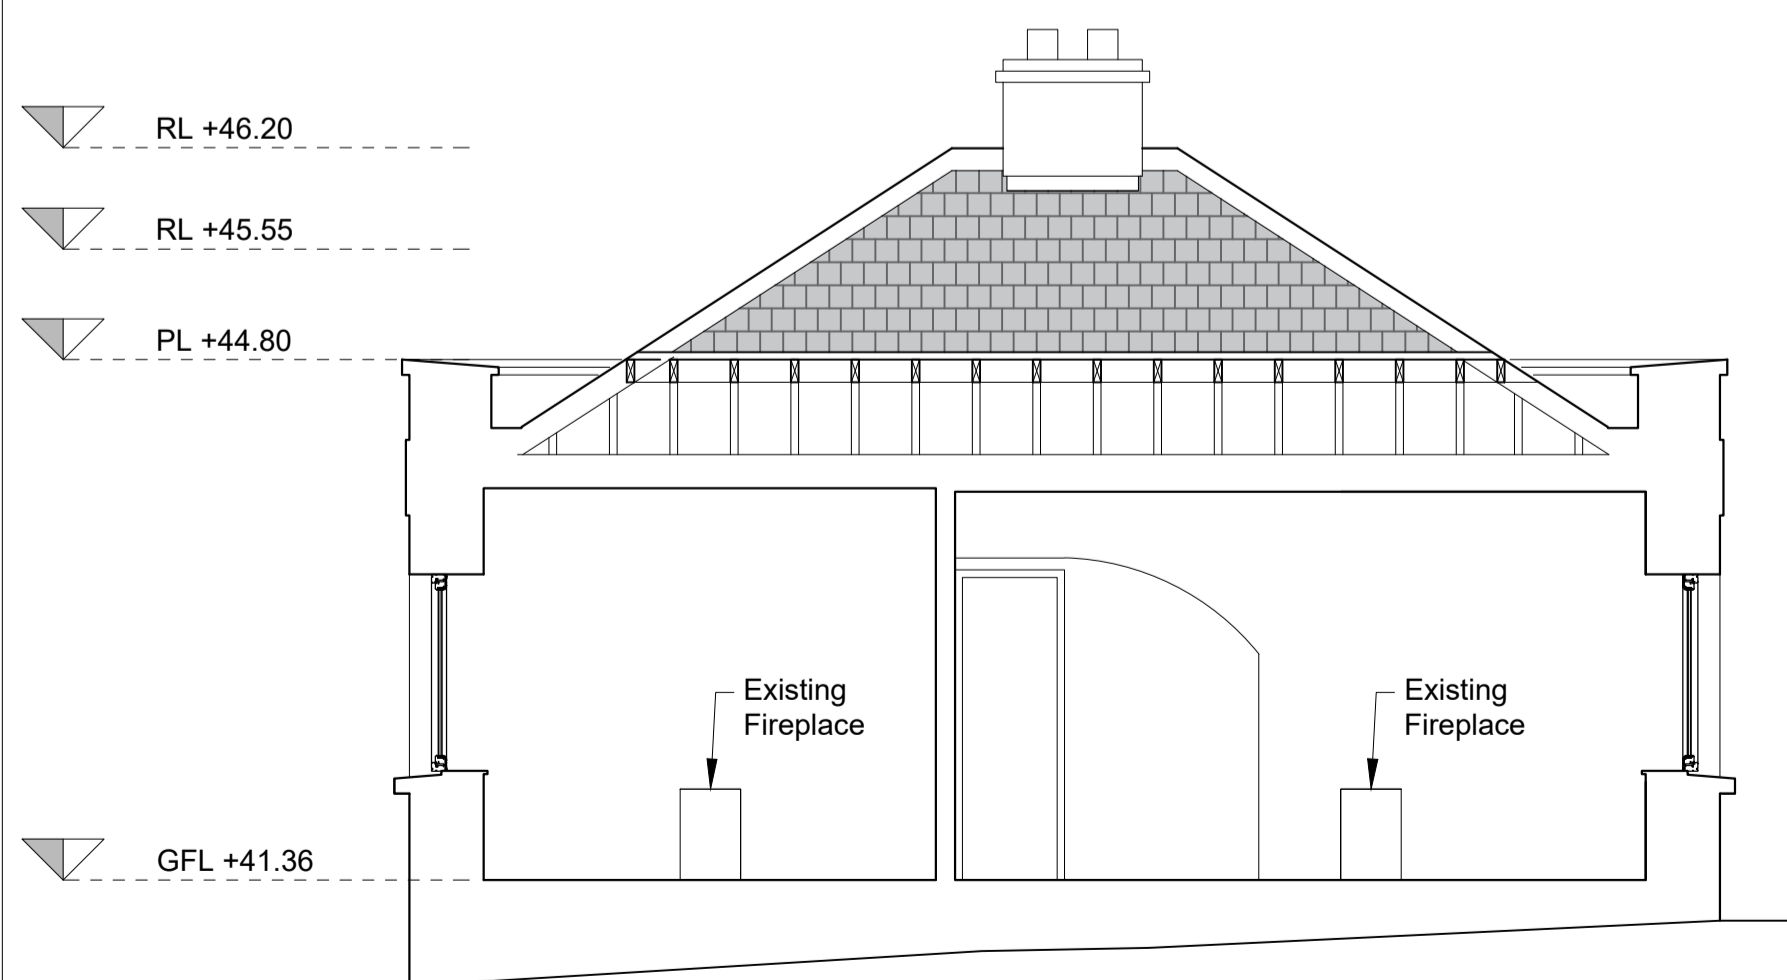

**Section B,B**  
scale 1-50

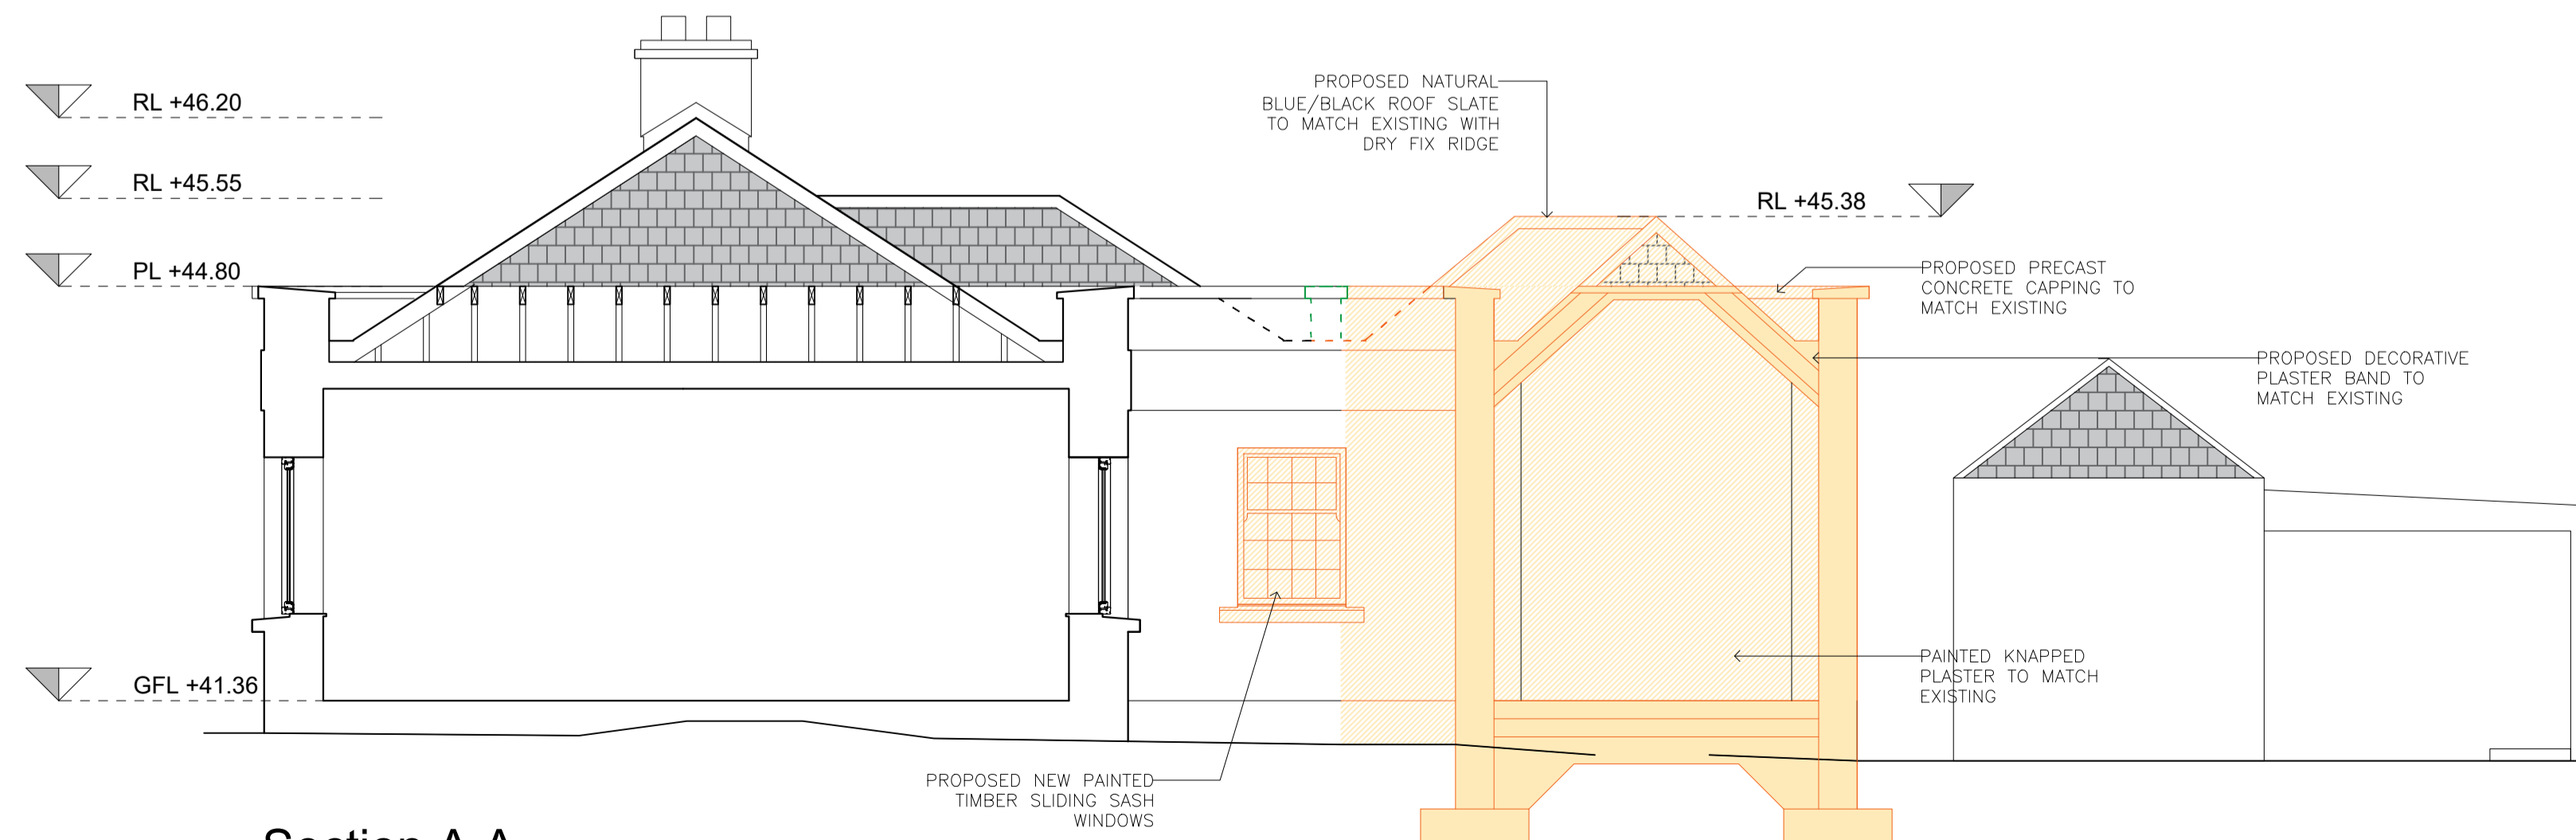

**Section A,A**  
scale 1-50



| No | Date | Details | By |
|----|------|---------|----|
|    |      |         |    |

| PART 8 APPLICATION DRAWING  |  |
|---|--|
| <b>BLUETT &amp; O'DONOGHUE</b>  |  |
| No. 1 Charney Street,<br>Dublin 7, Ireland.<br>Tel: 353 (1) 8682655<br>E-mail: mail@boda.ie<br>Web: www.boda.ie | No. 2 John Street,<br>Kilkeny, Ireland.<br>Tel: 353 (56) 7762907<br>E-mail: mail@boda.ie<br>Web: www.boda.ie |
| PROJECT: EXISTING GATE LODGES UPGRADE AND PROPOSED ECO POD ACCOMMODATION AT MOUNT CONGREGUE ESTATE, WATERFORD   |  |
| CLIENT: MOUNT CONGREGUE TRUST   |  |
| DRAWING TITLE: UPPER GATE LODGE - ELEVATIONS - SECTIONS   |  |
| DRAWN<br>TS   | CHECKED<br>PB  |
| DATE<br>APRIL 24  | SCALE<br>1:50 @ A1   |
| PROJECT REF<br><b>P22-026</b>   | DRG NO<br><b>P-206</b>   |
| © Copyright of Bluett & O Donoghue Architects   |  |

**ISSUED 19 APRIL 2024**