



Floor plan
scale 1-50

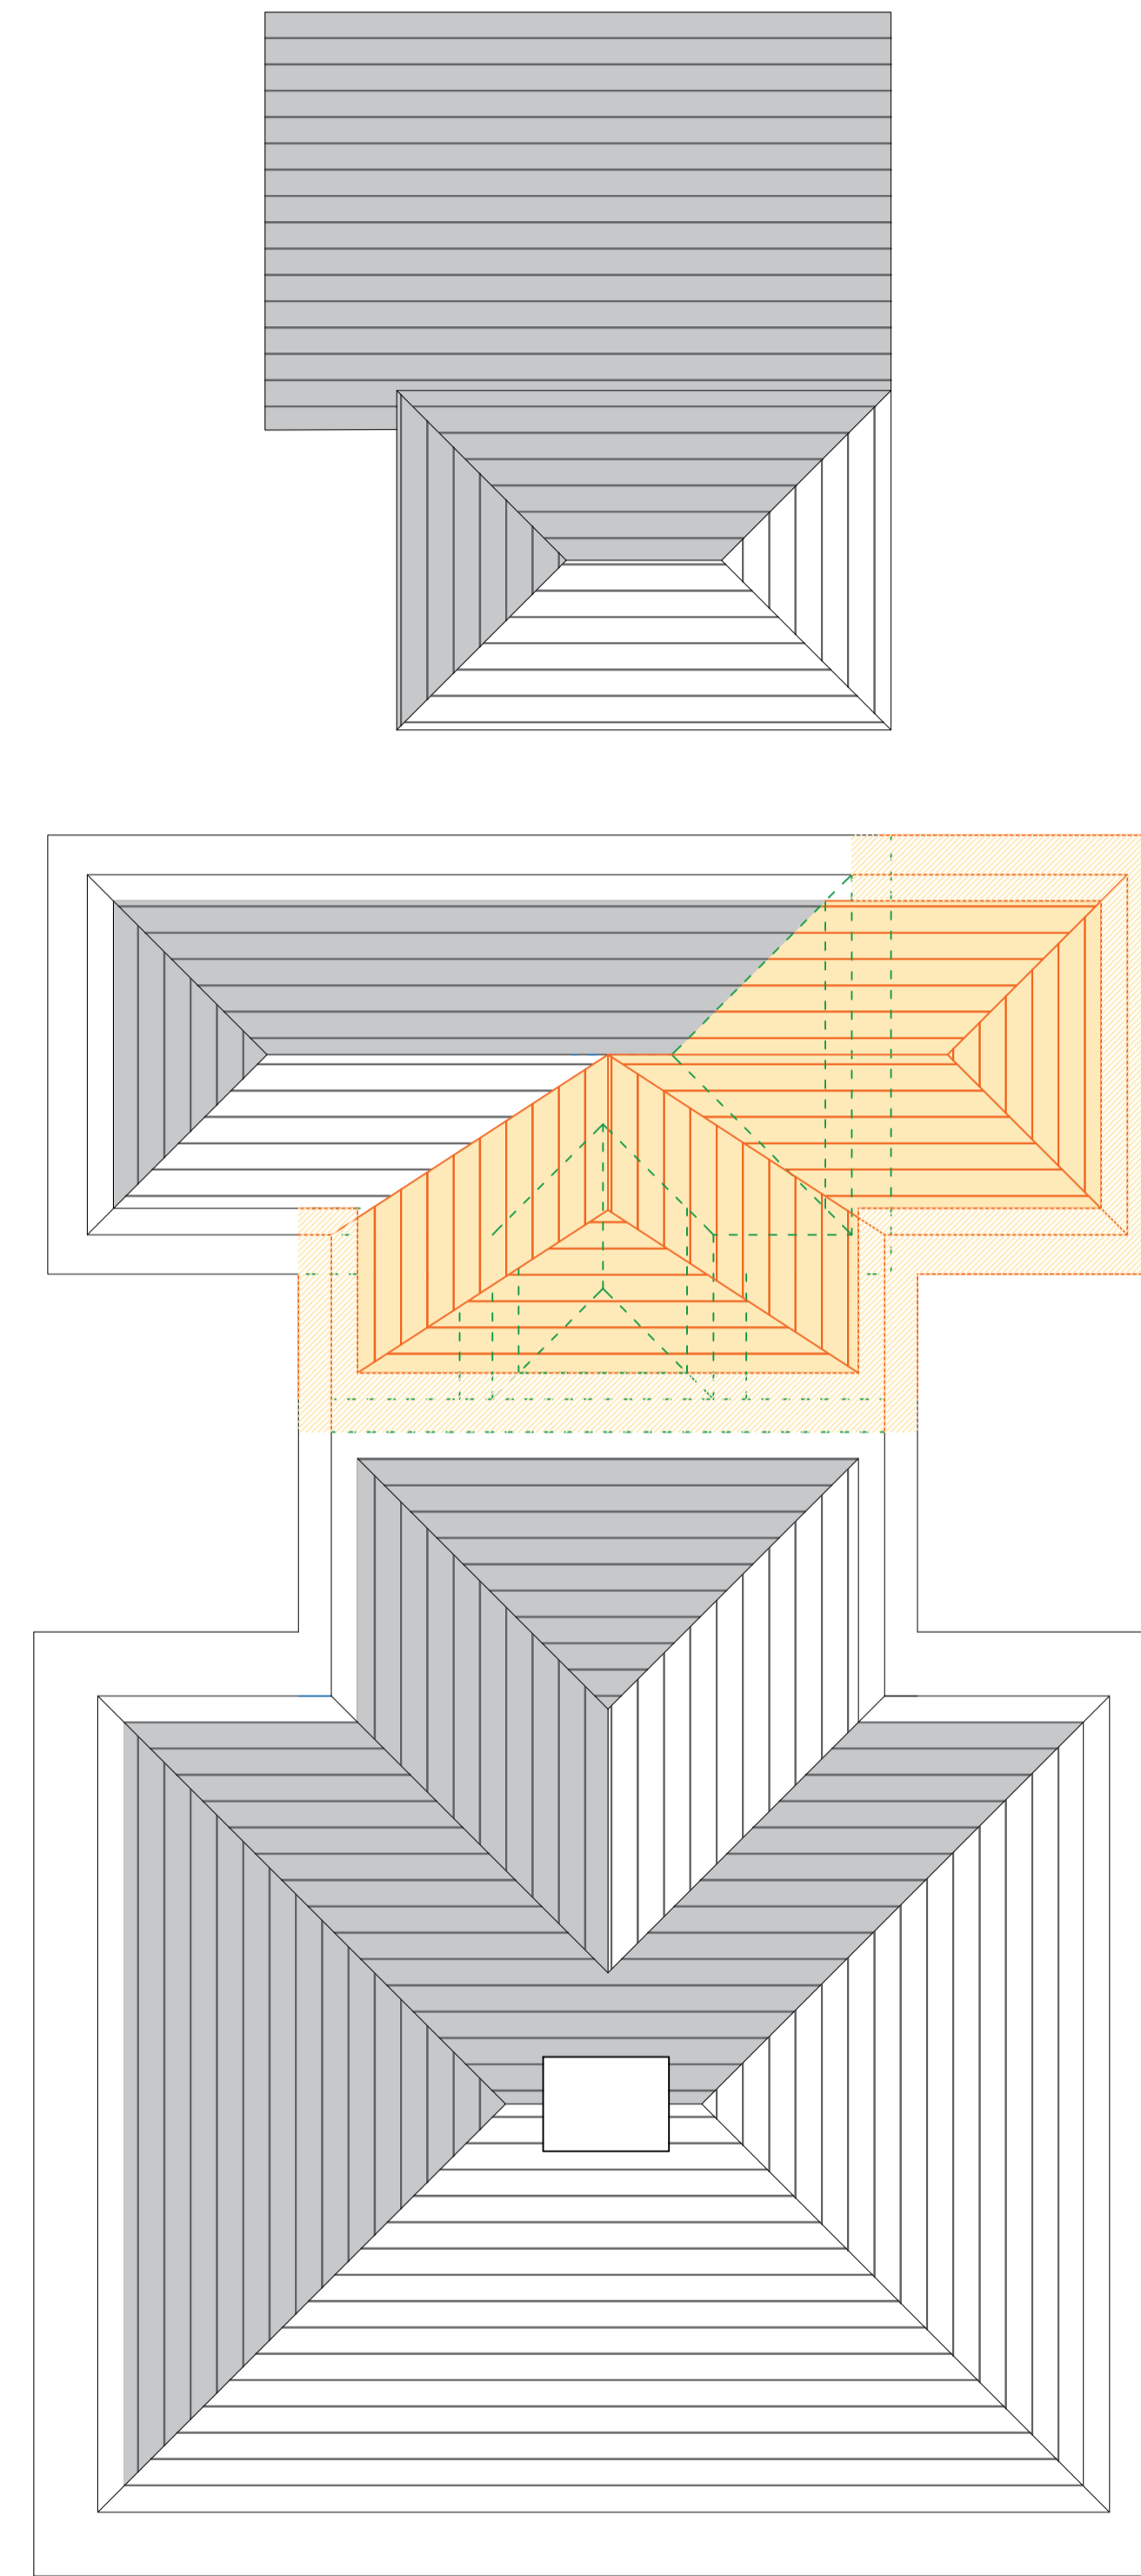


Roof plan
scale 1-50

ISSUED 19 APRIL 2024



**Mount
Congreve
Gardens**



**Comhairle Cathrach
& Contae Phort Láirge
Waterford City
& County Council**

No.	Date	Details	By

PART 8 APPLICATION DRAWING

BLUETT & O'DONOGHUE

No. 1 Cranery Street, Kilkenny, Ireland. Tel: 353 (0) 8666265
 No. 2 John Street, Kilkenny, Ireland. Tel: 353 (0) 7762907
 E-mail: mail@boda.ie E-mail: mail@boda.ie
 Web: www.boda.ie Web: www.boda.ie

PROJECT: EXISTING GATE LODGES UPGRADE AND PROPOSED ECO POD
 CLIENT: ACCOMMODATION AT MOUNT CONGREVE ESTATE, WATERFORD MOUNT CONGREVE TRUST

DRAWING TITLE: UPPER GATE LODGE - PROPOSED PLANS

DRAWN TS	CHECKED PB	PROJECT REF P22-026	
DATE APRIL 24	SCALE 1:50 @ A1	DRG NO	REV
© Copyright of Bluett & O'Donoghue Architects		P-204	