


**north elevation**

scale 1 :200

**PITCH FLOOD LIGHT SPECIFICATION**

MAST DESIGN STANDARD: BS EN 40.3.1, BE EN 4033 & PD6547  
 RATIONALIZED WIND LOADING DESIGN HEAVY  
 REF. WIND VELOCITY (ALTITUDE ADJUSTED) 28.75m/s  
 TERRAIN CATEGORY II

TOTAL HEAD WEIGHT: 150KG (INCL. BRACKETS)  
 TOTAL EFFECTIVE AREA: 1.5m² (INCL. BRACKETS)  
 B/MOMENT AT G.L: 122.4 KNM  
 DESIGN SHEAR LOAD: 12.61 KN

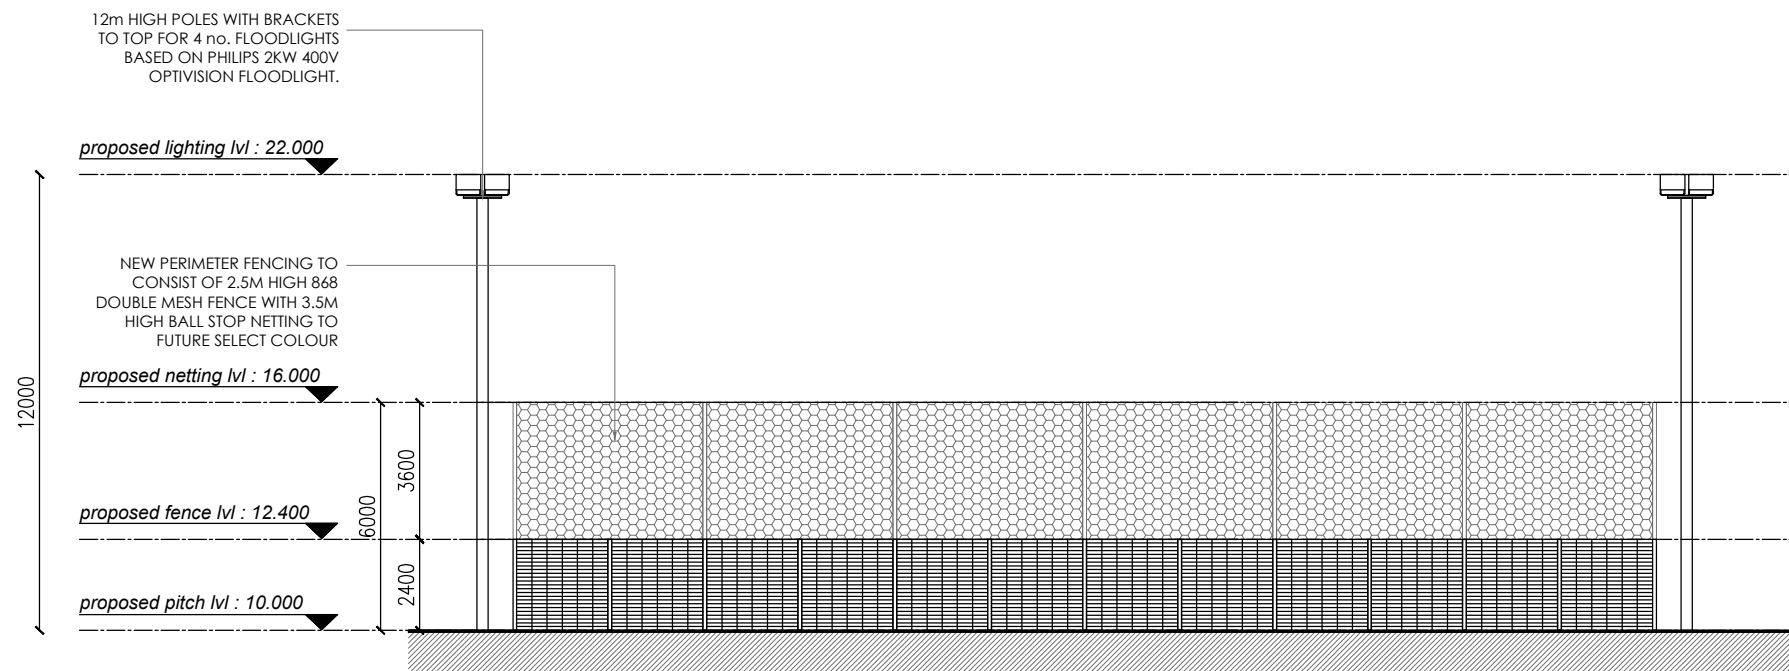

**south elevation**

scale 1 :200

**PITCH FLOOD LIGHT SPECIFICATION**

MAST DESIGN STANDARD: BS EN 40.3.1, BE EN 4033 & PD6547  
 RATIONALIZED WIND LOADING DESIGN HEAVY  
 REF. WIND VELOCITY (ALTITUDE ADJUSTED) 28.75m/s  
 TERRAIN CATEGORY II

TOTAL HEAD WEIGHT: 150KG (INCL. BRACKETS)  
 TOTAL EFFECTIVE AREA: 1.5m² (INCL. BRACKETS)  
 B/MOMENT AT G.L: 122.4 KNM  
 DESIGN SHEAR LOAD: 12.61 KN

**NOTES**

THIS DRAWING IS FOR PLANNING PURPOSES ONLY.

SPECIFICATIONS ON ALL ITEMS TO BE CHECKED AND CERTIFIED BY SUPPLIERS AND CONTRACTORS. ANY DISCREPANCIES TO BE NOTED TO WATERFORD CITY AND COUNTY COUNCIL IMMEDIATELY.

ALL DIMENSIONS AND LEVELS TO BE CHECKED ON SITE BEFORE WORKS COMMENCES.

THIS DRAWING IS TO BE READ IN CONJUNCTION WITH ALL RELEVANT SCOPE OF WORKS, SPECIFICATIONS AND DRAWINGS.

IN THE EVENT OF ANY DISCREPANCIES BETWEEN DRAWINGS THE CONTRACTOR IS TO INFORM WATERFORD CITY AND COUNTY COUNCIL IMMEDIATELY.

DO NOT SCALE. USE FIGURED DIMENSIONS ONLY.

ALL WORK TO COMPLY WITH CURRENT BUILDING REGULATIONS AND BUILDING STANDARDS.

THIS DRAWING IS COPYRIGHT TO WATERFORD CITY AND COUNTY COUNCIL AND THE CONTENTS MUST NOT BE DISCLOSED TO ANYONE WITHOUT PRIOR AGREEMENT.

PLANNING

REVISION	DATE	INTLS	No.



**IVAN GRIMES**  
 DIRECTOR OF SERVICES - HOUSING,  
 COMMUNITY & EMERGENCY SERVICES

**HOUSING**

ADDRESS : Civic Offices, Balleys Now Street, Waterford X91 XH42  
 TELEPHONE : 0761 - 102020  
 FAX NO. : 051 - 844709

PROJECT  
 Development of multi-use games area (MUGA) at Quann's Field,  
 Dungarvan, Co. Waterford

TITLE  
 Proposed Elevations

SCALE	JOB No.	DRAWING No.
1:200 @ A3	n/a	005
DATE	DRAWN BY	CHECKED BY
Mar. 2024	TC	LM