


SECOND FLOOR

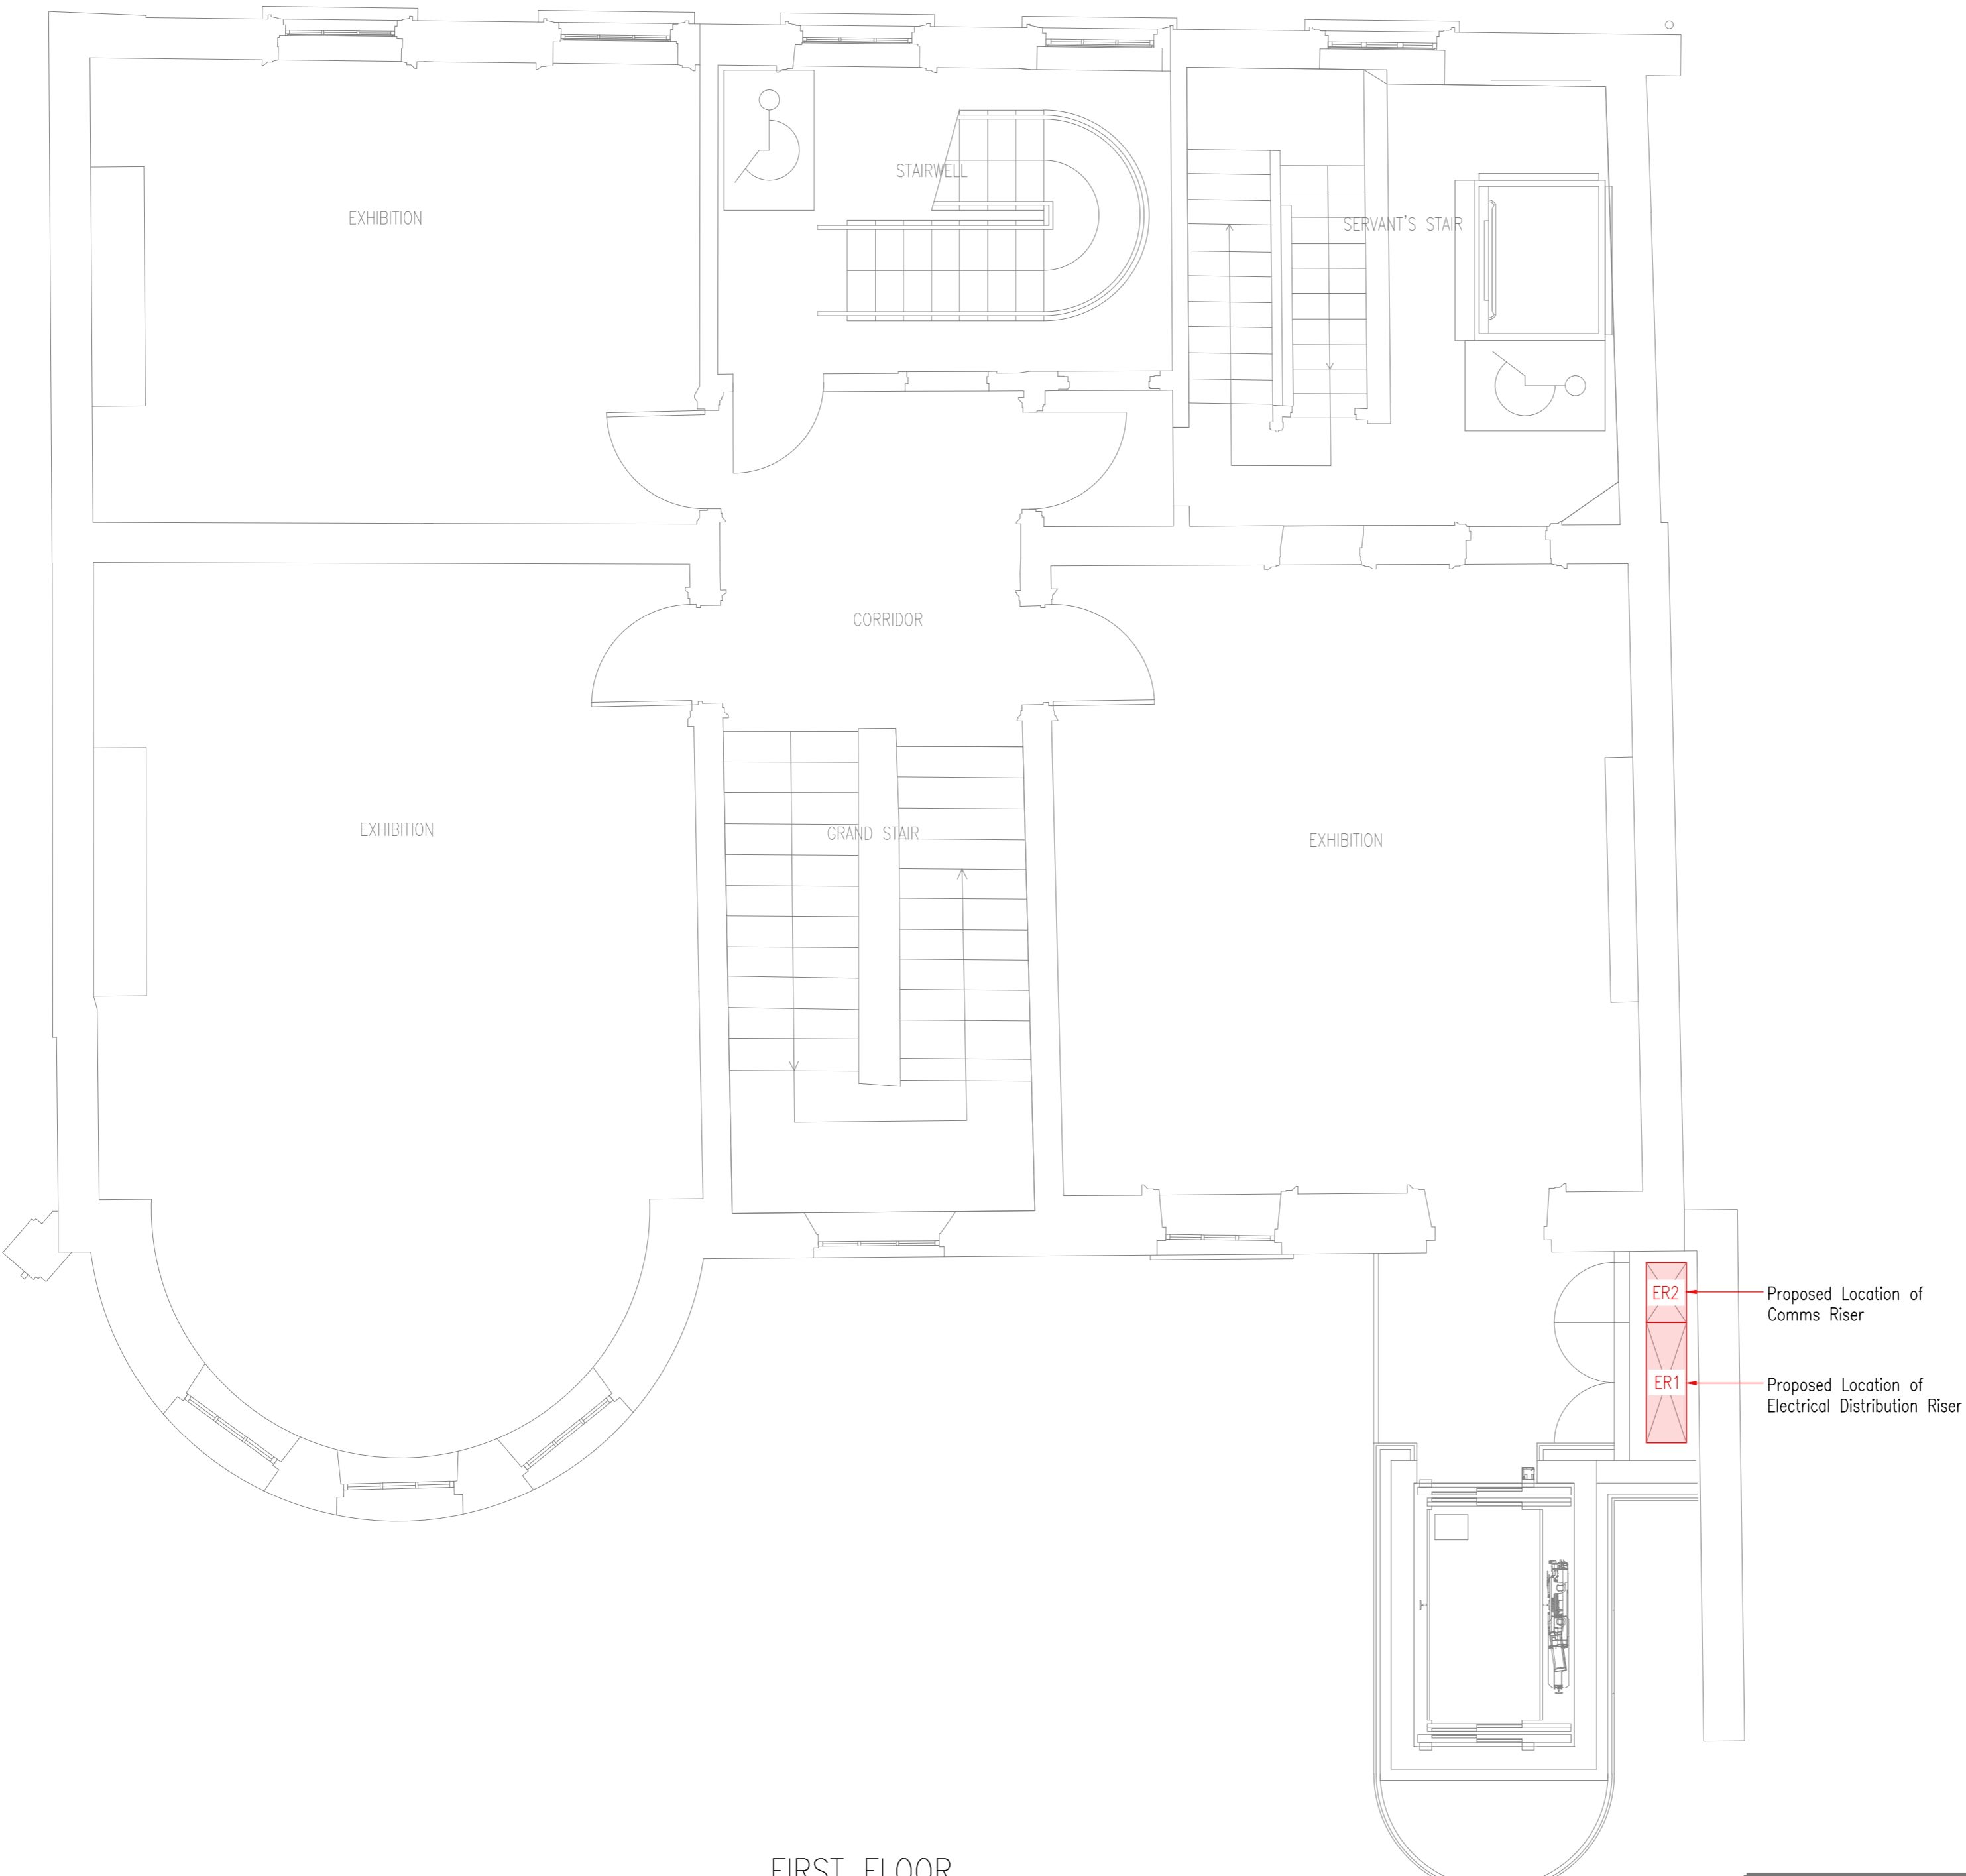

FIRST FLOOR

PLANNING

Notes:
 This drawing is used for indicative purposes only. It should not be used for scaling under any circumstances. The contractor shall agree the exact locations of all equipment with the relevant parties - Client, Architect or Builder.
 The contractor shall co-ordinate his services with all other trades prior to commencement of any works on site.
 Discrepancies or contradictions in the information indicated on the drawings and contained in the specification should be brought to the Engineers attention and agreement reached before any works commence.

- LEGEND:
- ER — Electrical Riser
 - PR — Electrical Plant Room
 - PR — Mechanical Plant Room

P1	05/06/25	PLANNING ISSUE	AN	ML
P	27/11/24	PRELIMINARY ISSUE	RV	ML
REV	DATE	DESCRIPTION	DRAWN	CHECKED

DO NOT SCALE
 This drawing is representative only.
 To be read in conjunction with Architects drawings.

CONSULTING ENGINEER:



Bernard Smith
 Consulting Engineers

Bernard Smith Consulting Engineers
 Bracelown Business Park | Clonee | Dublin 15
 t: 01-801 4127 | w: www.bernardsmith.ie | e: info@bernardsmith.ie

PROJECT:
**FORMER MEN'S HOSTEL
 18 LADY LANE
 CO. WATERFORD**

TITLE:
**PRELIMINARY MEP ACCOMODATION
 1ST & 2ND FLOOR**

SCALE: 1:50@A1 / 1:100@A3	DRAWN BY: AN	JOB NO.: 24-063	DWG NO.: PSR-01	REV.: P1
DATE: 25/11/2024	CHECK'D: ML			