




**Section A,A**  
scale 1-50

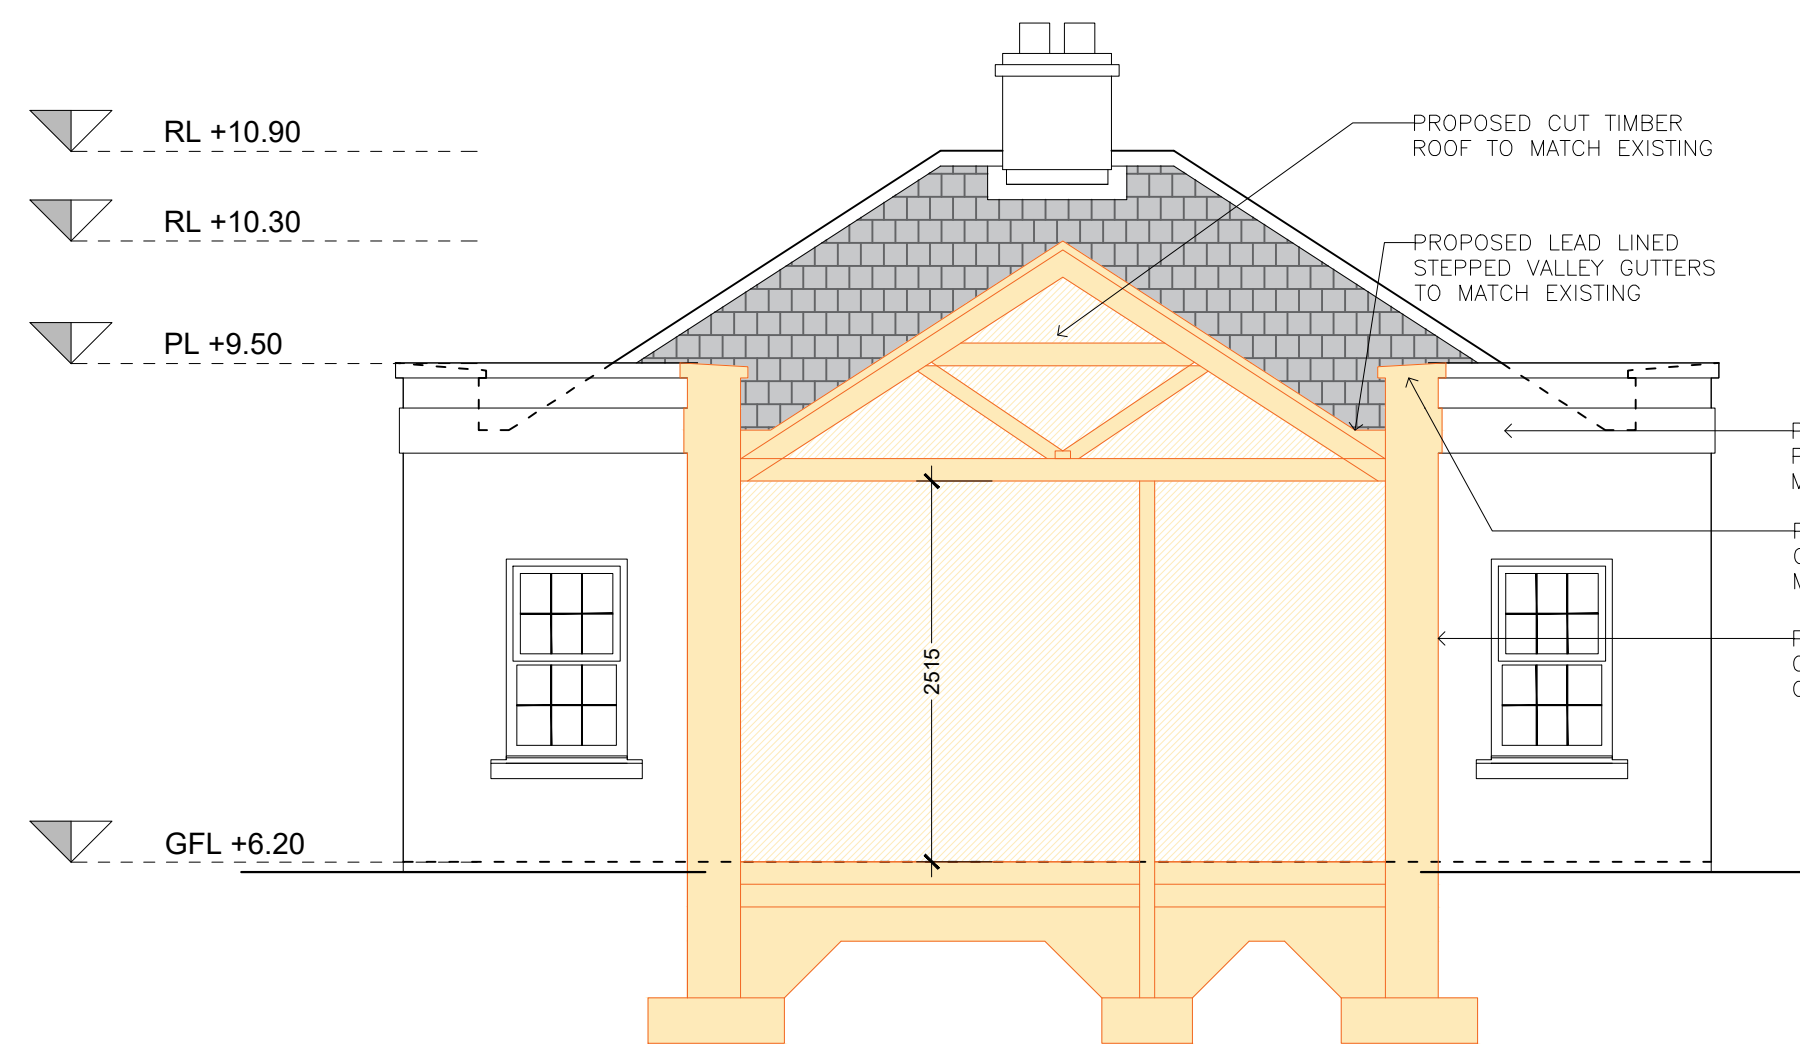


**Section B,B**  
scale 1-50

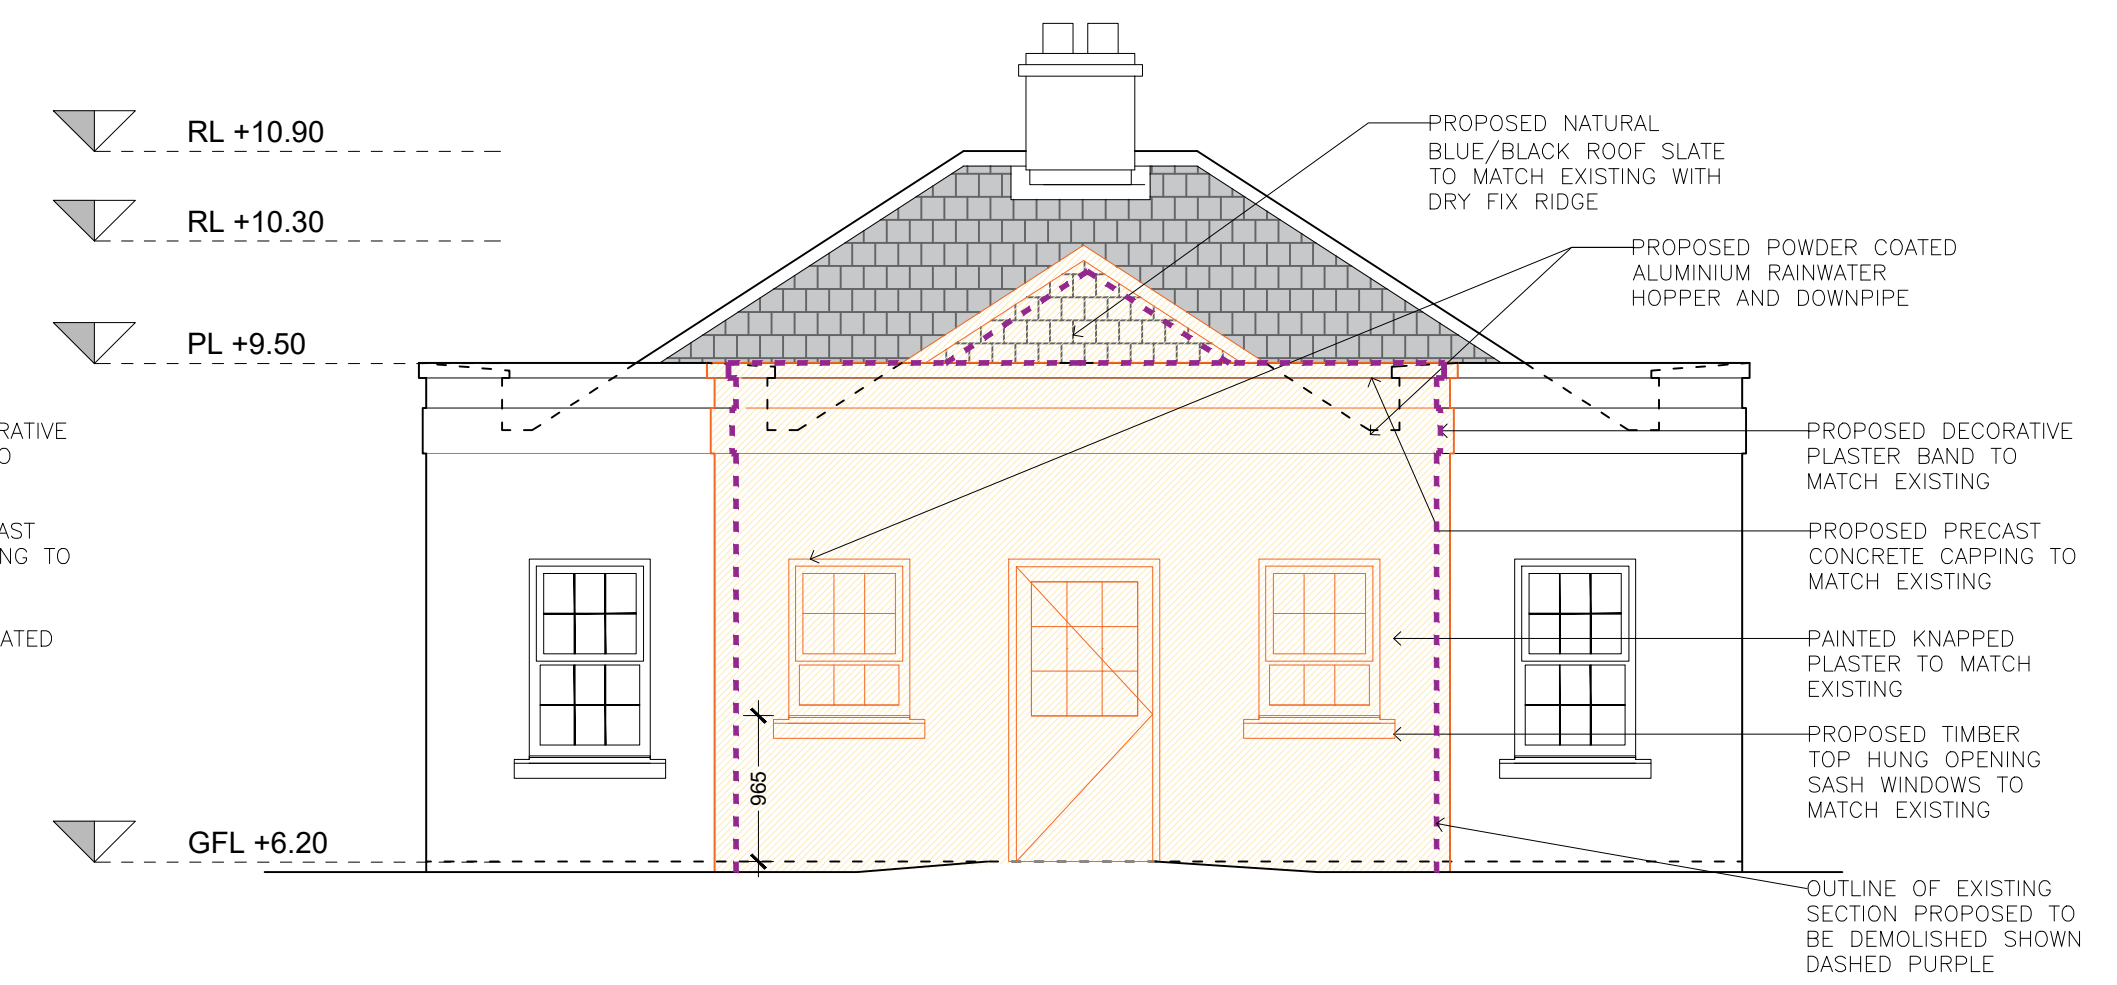


**Rear Elevation (W)**  
scale 1-50

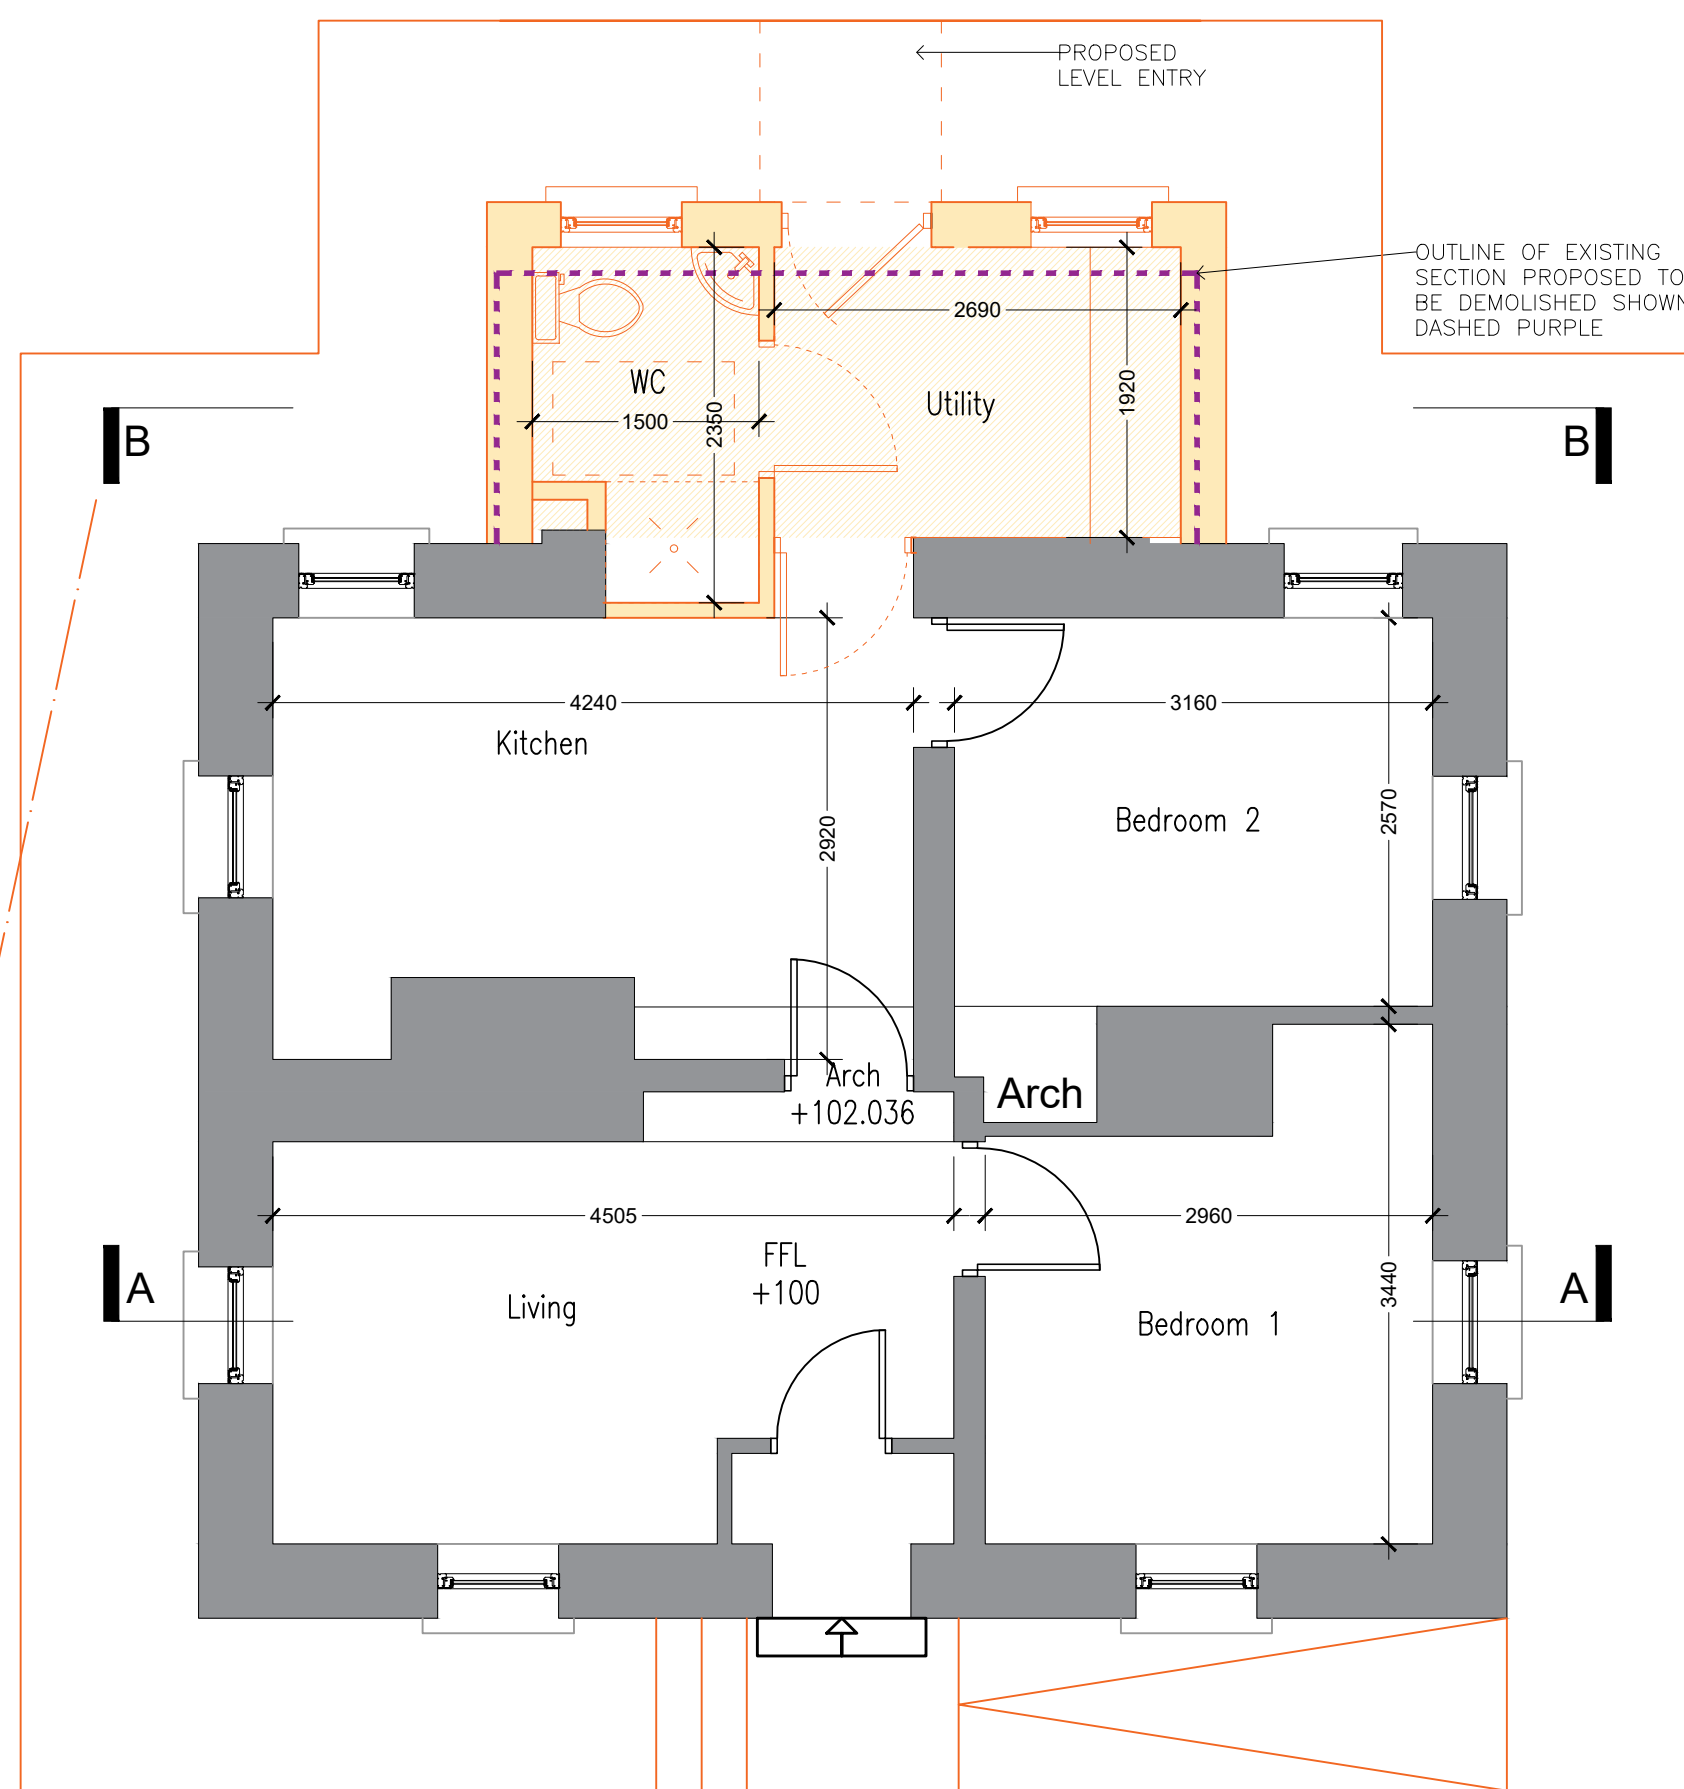

**Floor plan**  
scale 1-50

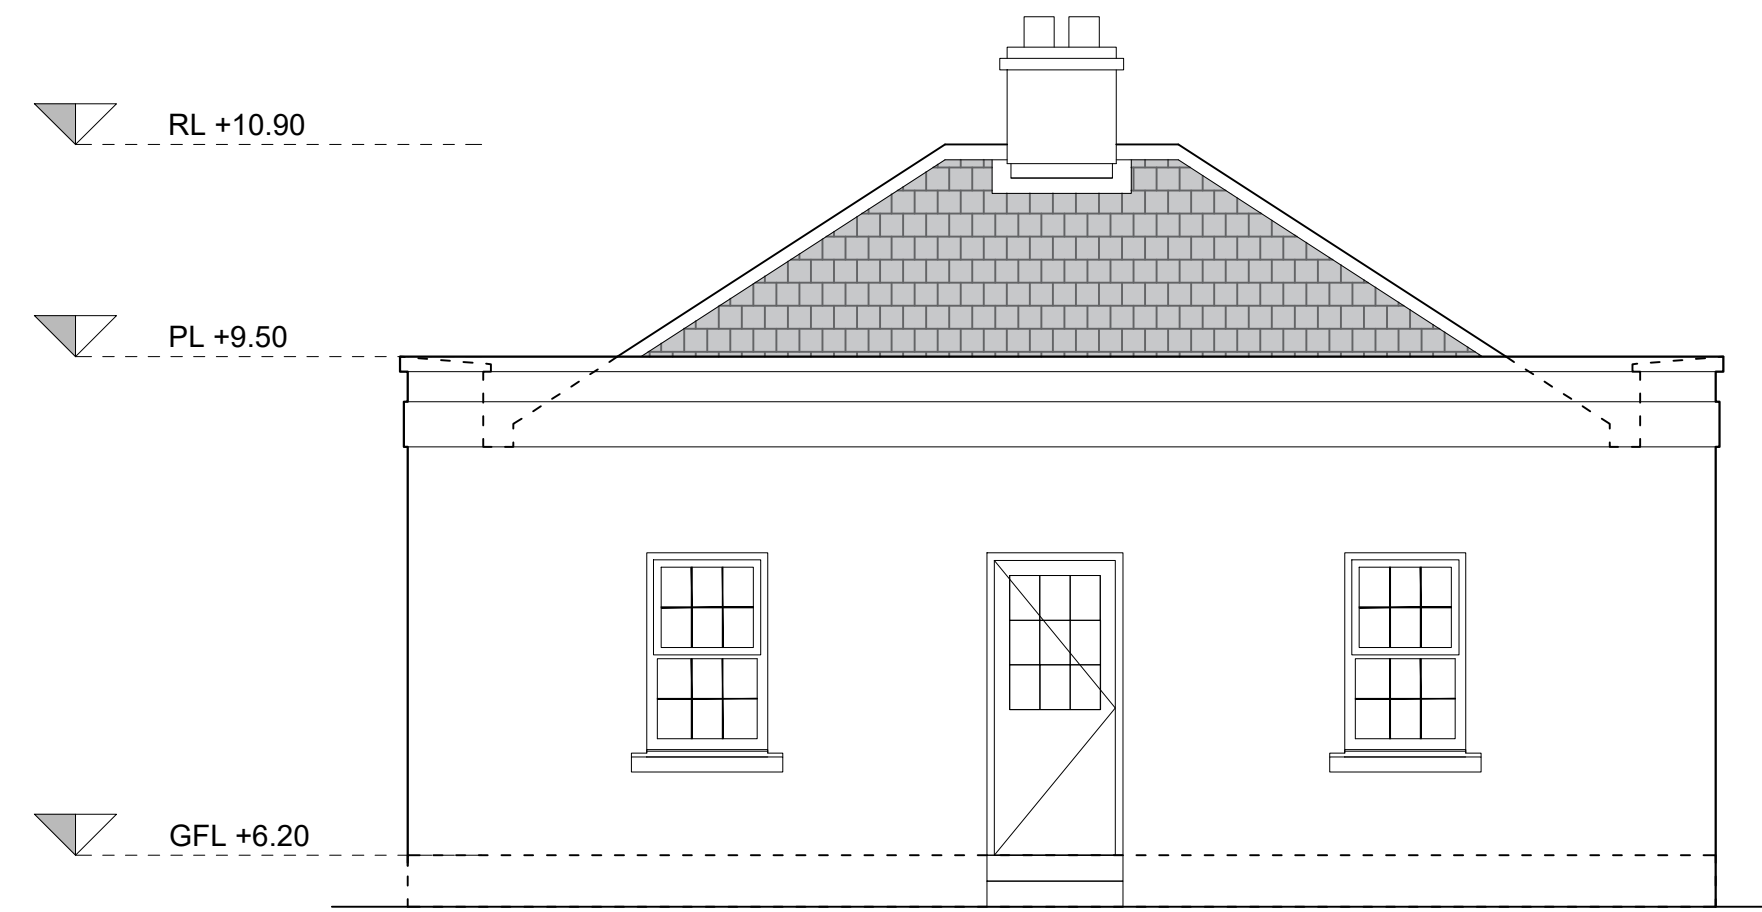

**Front Elevation (E)**  
scale 1-50

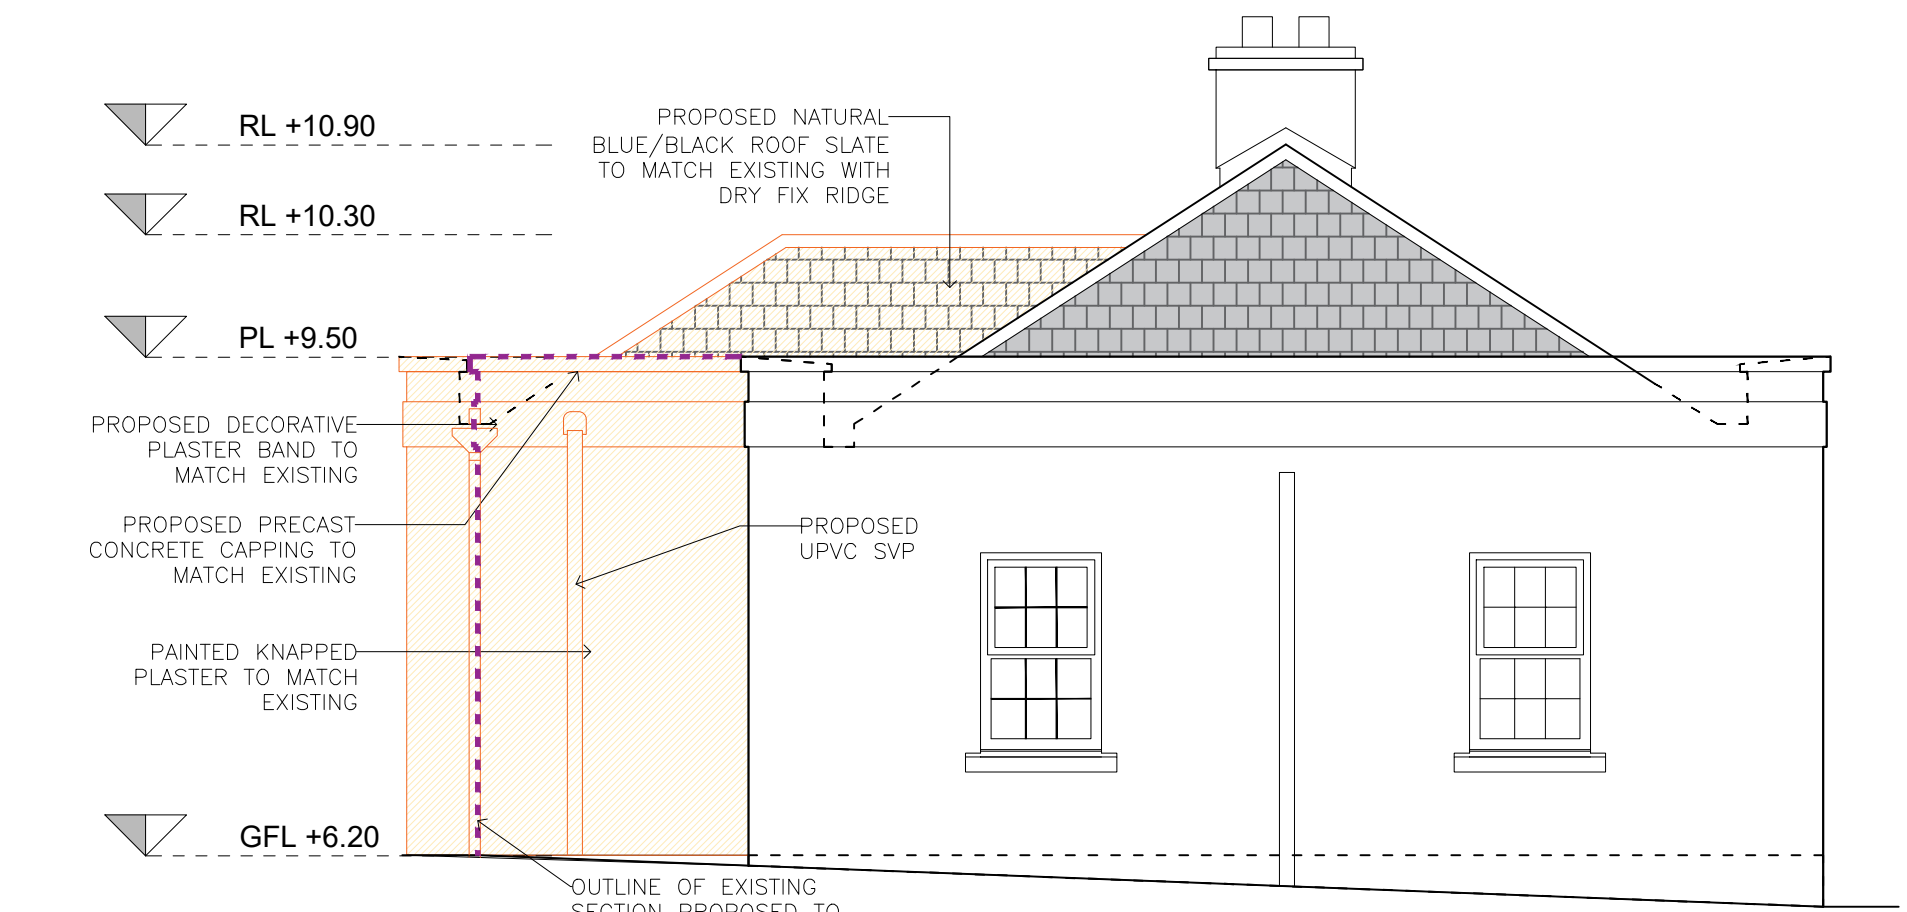

**Side Elevation (S)**  
scale 1-50



**Side Elevation (N)**  
scale 1-50



ISSUED 19 APRIL 2024



No.	Date	Details	By

**PART 8 APPLICATION DRAWING**

**BLUETT & O'DONOGHUE**  
No. 1 Chancery Street, Dublin 7, Ireland. Tel: 353 (1) 4662665. E-mail: mail@boda.ie. Web: www.boda.ie  
No. 2 John Street, Kildare, Ireland. Tel: 353 (0) 7762907. E-mail: mail@boda.ie. Web: www.boda.ie

PROJECT: EXISTING GATE LODGES UPGRADE AND PROPOSED ECO POD ACCOMMODATION AT MOUNT CONGREVE ESTATE, WATERFORD  
CLIENT: MOUNT CONGREVE TRUST

DRAWING TITLE: MIDDLE LODGE - PROPOSED GENERAL ARRANGEMENT

DRAWN TS	CHECKED PBG	PROJECT REF <b>P22-026</b>
DATE APRIL 24	SCALE 1:50 @ A1	DWG NO P-202

© Copyright of Bluett & O Donoghue Architects