

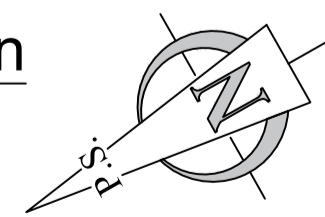



Floor plan
scale 1-50

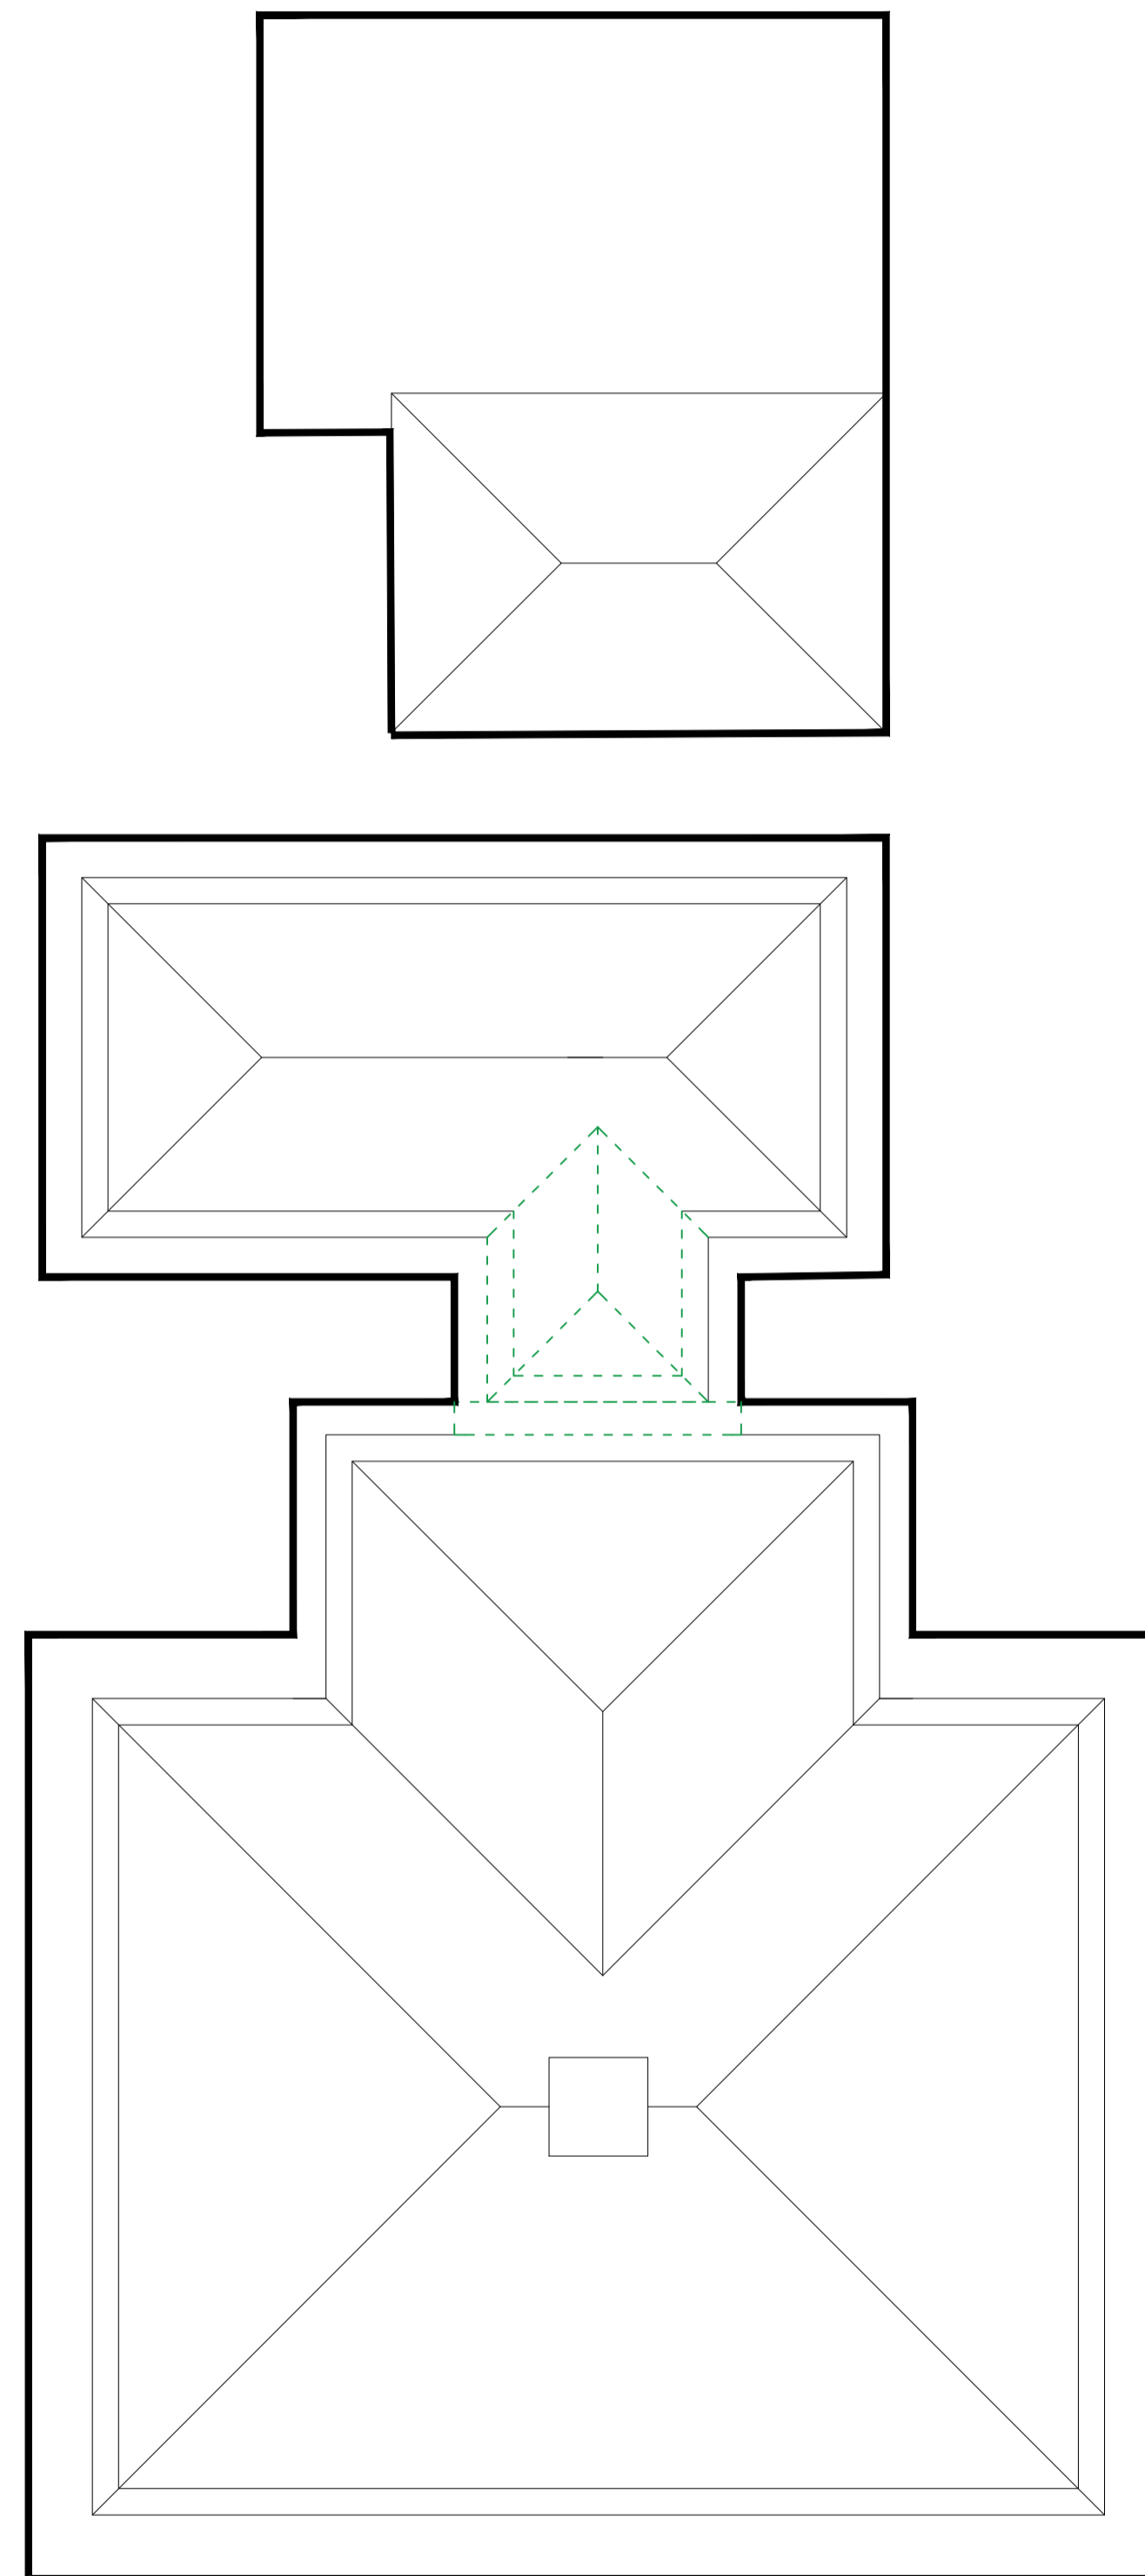


PART 8 APPLICATION LEGEND

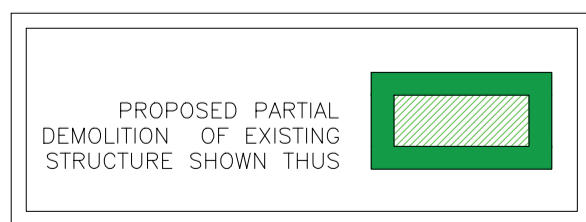


Roof plan
scale 1-50

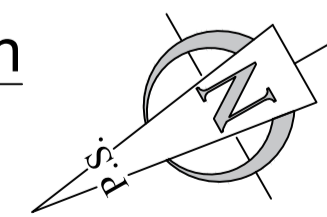



**Mount
Congreve
Gardens**



**Comhairle Cathrach
& Contae Phort Láirge
Waterford City
& County Council**

No.	Date	Details	By

PART 8 APPLICATION DRAWING

BLUETT & O'DONOGHUE

No. 1 Charney Street, No. 2 John Street,
Dublin 7, Ireland. Kildenny, Ireland.
Tel: 353 (1) 8662265 Tel: 353 (56) 7762907
E-mail: mail@boda.ie E-mail: mail@boda.ie
Web: www.boda.ie Web: www.boda.ie

PROJECT: EXISTING GATE LODGES UPGRADE AND PROPOSED ECO POD ACCOMMODATION AT MOUNT CONGREVE ESTATE, WATERFORD
CLIENT: MOUNT CONGREVE TRUST

DRAWING TITLE: UPPER GATE LODGE - EXISTING PLANS

DRAWN TS	CHECKED PB	PROJECT REF P22-026	
DATE APRIL 24	SCALE 1:50 @ A1	DRG NO P-203	REV

© Copyright of Bluett & O Donoghue Architects

ISSUED 19 APRIL 2024