


EXTERNAL REFERENCES  
 OSI Map Series:  
 5915-14, 5915-19  
 Extracted 26.01.2024

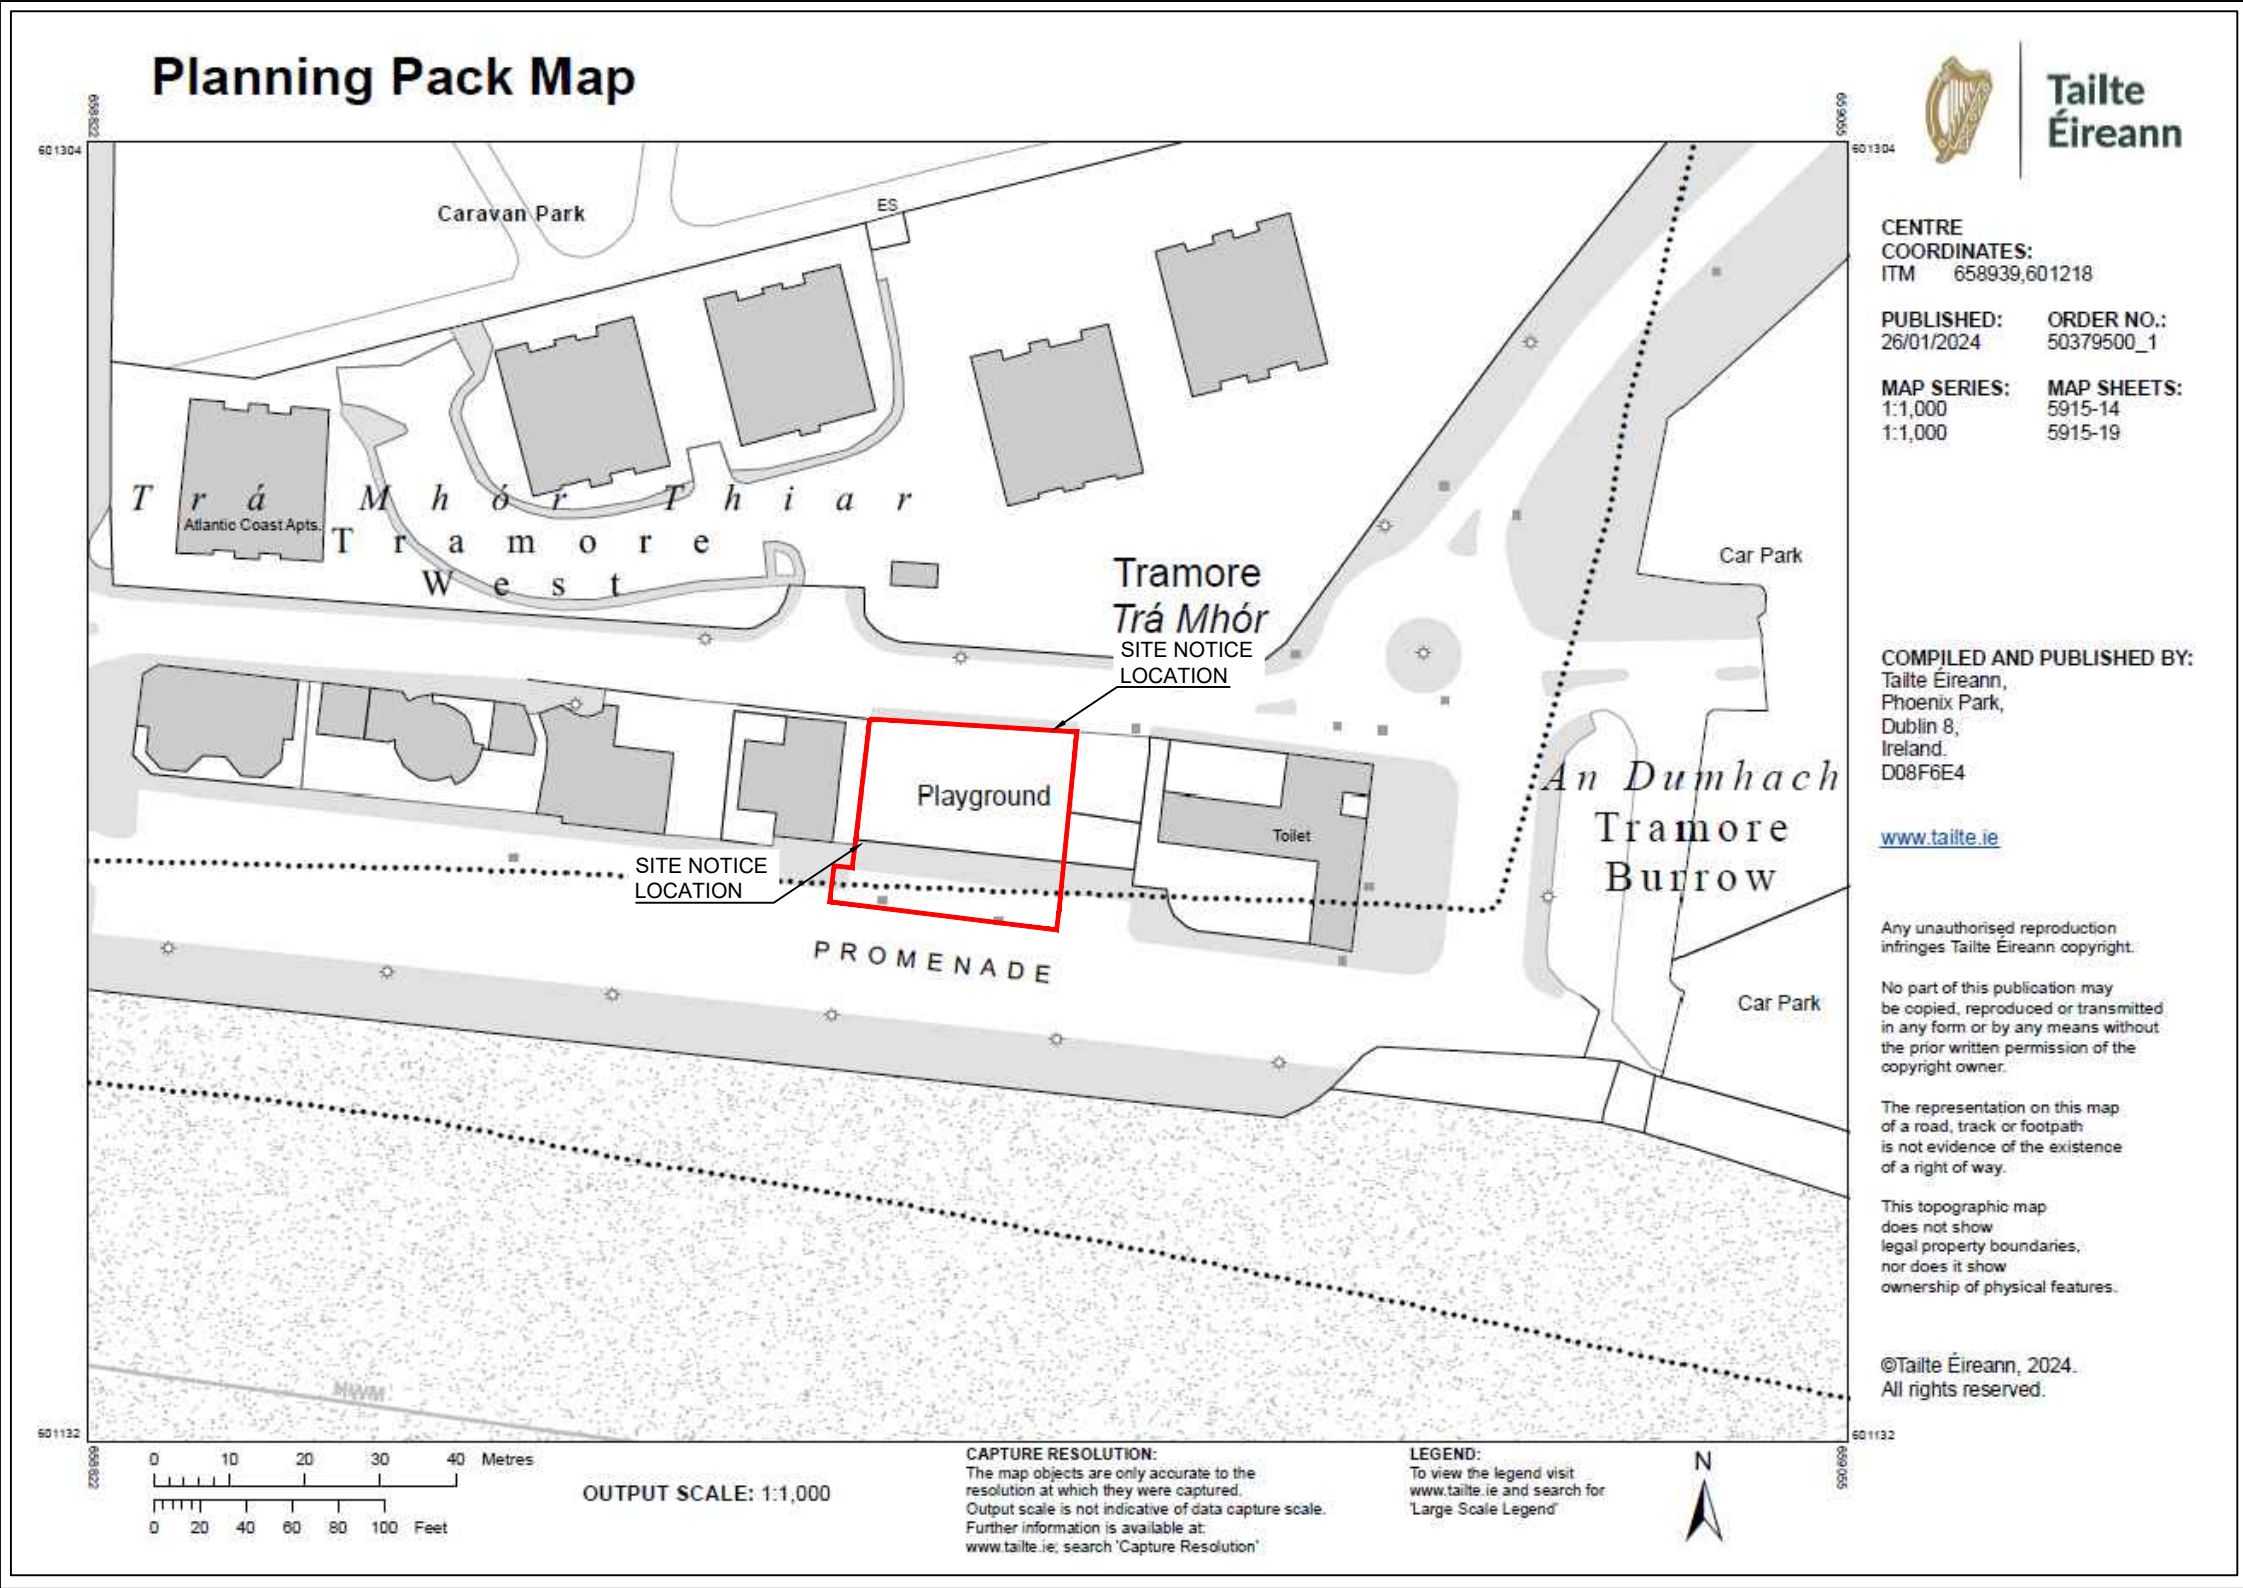

APPLICATION SITE BOUNDARY



NOTES: Do not scale dimensions, use figured dimensions only. All works to be carried out in strict accordance with current building regulations. Any discrepancies should be reported immediately upon detection.

REV	DATE	DESCRIPTION	BY
P01	26.01.2024	For Planning	BM

**Comhairle Cathrach & Contae Phort Láirge**  
 Waterford City & County Council

PROJECT  
 Tramore Skate Park, Promenade (L4345), Tramore, Co. Waterford

TITLE Site Location Map			
SCALE 1:1000	DATE 26.01.2024	DRAWN BY BM	CHECKED BM
PROJECT No.	DRAWING No. 1000	REV A	
#####			