

**NOTES**

THIS DRAWING IS FOR PLANNING PURPOSES ONLY.

SPECIFICATIONS ON ALL ITEMS TO BE CHECKED AND CERTIFIED BY SUPPLIERS AND CONTRACTORS. ANY DISCREPANCIES TO BE NOTED TO WATERFORD CITY AND COUNTY COUNCIL IMMEDIATELY.

ALL DIMENSIONS AND LEVELS TO BE CHECKED ON SITE BEFORE WORKS COMMENCES.


THIS DRAWING IS TO BE READ IN CONJUNCTION WITH ALL RELEVANT SCOPE OF WORKS, SPECIFICATIONS AND DRAWINGS.

IN THE EVENT OF ANY DISCREPANCIES BETWEEN DRAWINGS THE CONTRACTOR IS TO INFORM WATERFORD CITY AND COUNTY COUNCIL IMMEDIATELY.

DO NOT SCALE. USE FIGURED DIMENSIONS ONLY.

ALL WORK TO COMPLY WITH CURRENT BUILDING REGULATIONS AND BUILDING STANDARDS.

THIS DRAWING IS COPYRIGHT TO WATERFORD CITY AND COUNTY COUNCIL AND THE CONTENTS MUST NOT BE DISCLOSED TO ANYONE WITHOUT PRIOR AGREEMENT.

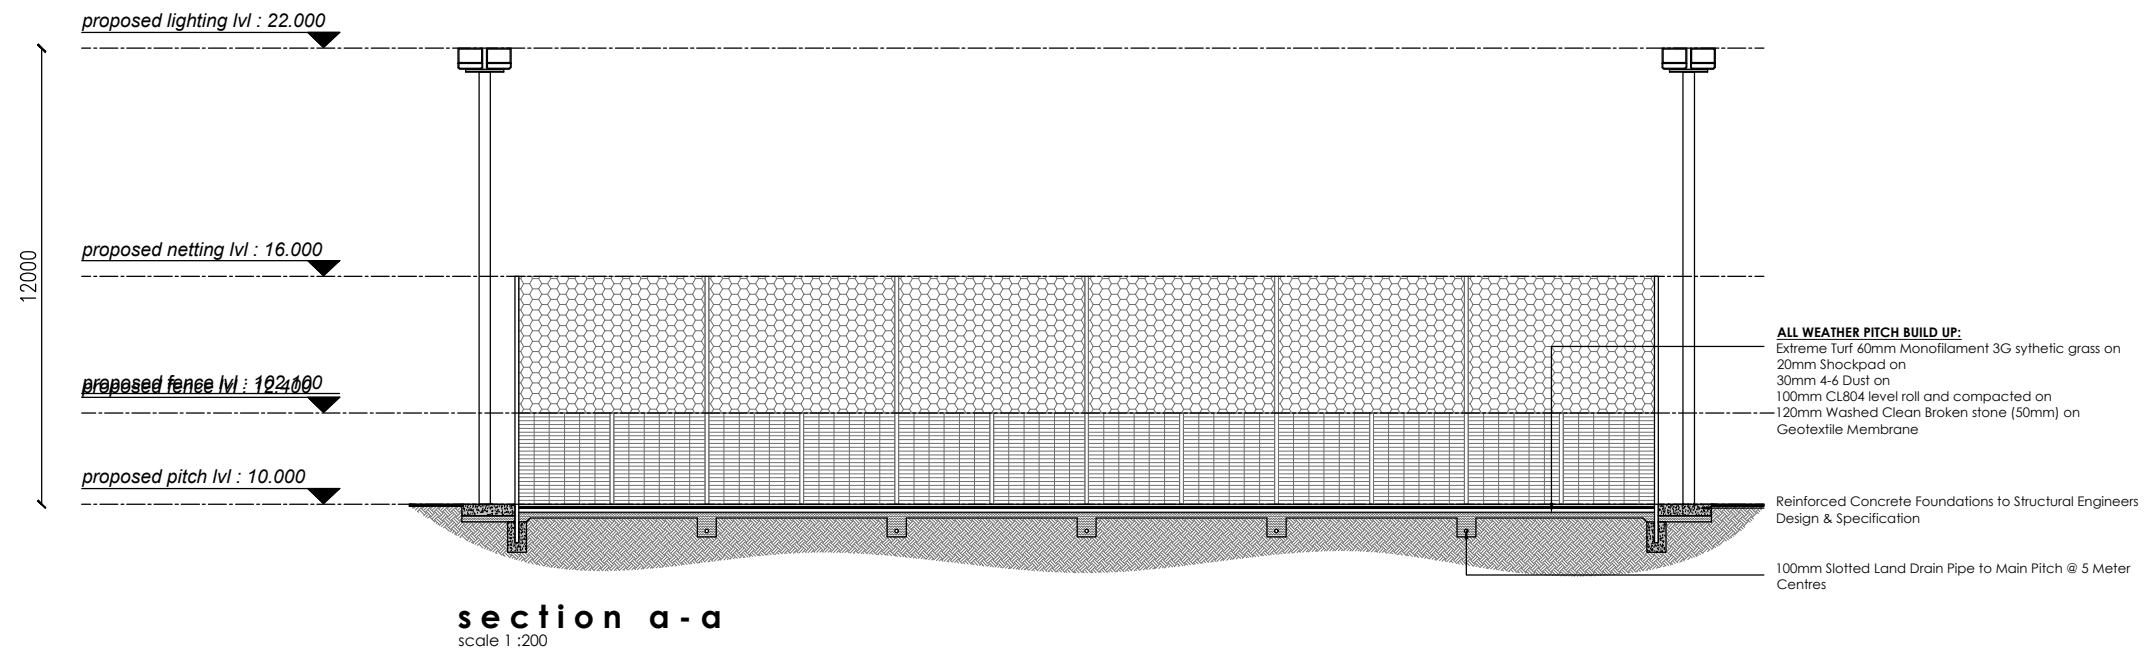

PLANNING

REVISION	DATE	INTLS	No.



**IVAN GRIMES**  
 DIRECTOR OF SERVICES - HOUSING,  
 COMMUNITY & EMERGENCY SERVICES

**HOUSING**  
 ADDRESS : Civic Offices, Balleys Now Street, Waterford X91 XH42  
 TELEPHONE : 0761 - 102020  
 FAX NO. : 051 - 844709

**PROJECT**  
 Development of multi-use games area (MUGA) at Quann's Field, Dungarvan, Co. Waterford

**TITLE**  
 Section A-A

<b>SCALE</b> 1:200 @ A3	<b>JOB No.</b> n/a	<b>DRAWING No.</b> 003
<b>DATE</b> Mar. 2024	<b>DRAWN BY</b> TC	<b>CHECKED BY</b> LM