

IMPORTANT : It is the responsibility of the Contractor to check and agree with Frank Fox & Associates all levels, datum and reference points prior to commencement of contract. This drawing shall not be altered or copied without the consent of Frank Fox & Associates.

KEY

New Sewer
All Foul & Storm Sewer Systems to be installed as Per Irish Water's Wastewater Infrastructure Connections & Developer Services & Irish Water's IW-CDS-5030-03. Wastewater-Code-of-Practice.

All Services to be installed to Irish Water's Separation Distances as Per Drawing STD-W-11 Rev. 2

New Foul Sewer
All New Foul Sewer to be UPVC SN8 as Per Irish Water's IW-CDS-5030-03. Section 3.13

New Storm Sewer
All Storm Sewer to be UPVC SN8 as Per Irish Water's IW-CDS-5030-03. Section 3.13

Existing Storm Sewer and Manholes

New Storm Sewer and Manholes

Existing Foul Sewer and Manholes

New Foul Sewer and Manholes

Foul Inspection Chamber
IC03


Site Boundary

NOTES:

This drawing is not to be scaled:
Figured dimensions only are to be taken from this drawing.
All setting out dimensions are to be checked and confirmed on site prior to commencement of work.
Any discrepancies encountered to be brought to the attention of Frank Fox & Associates without delay.
IF IN DOUBT ASK.1

Levels to OD Malin Head.

Road chainages and levels on this drawing are rounded.
For values to nearest mm see printouts.

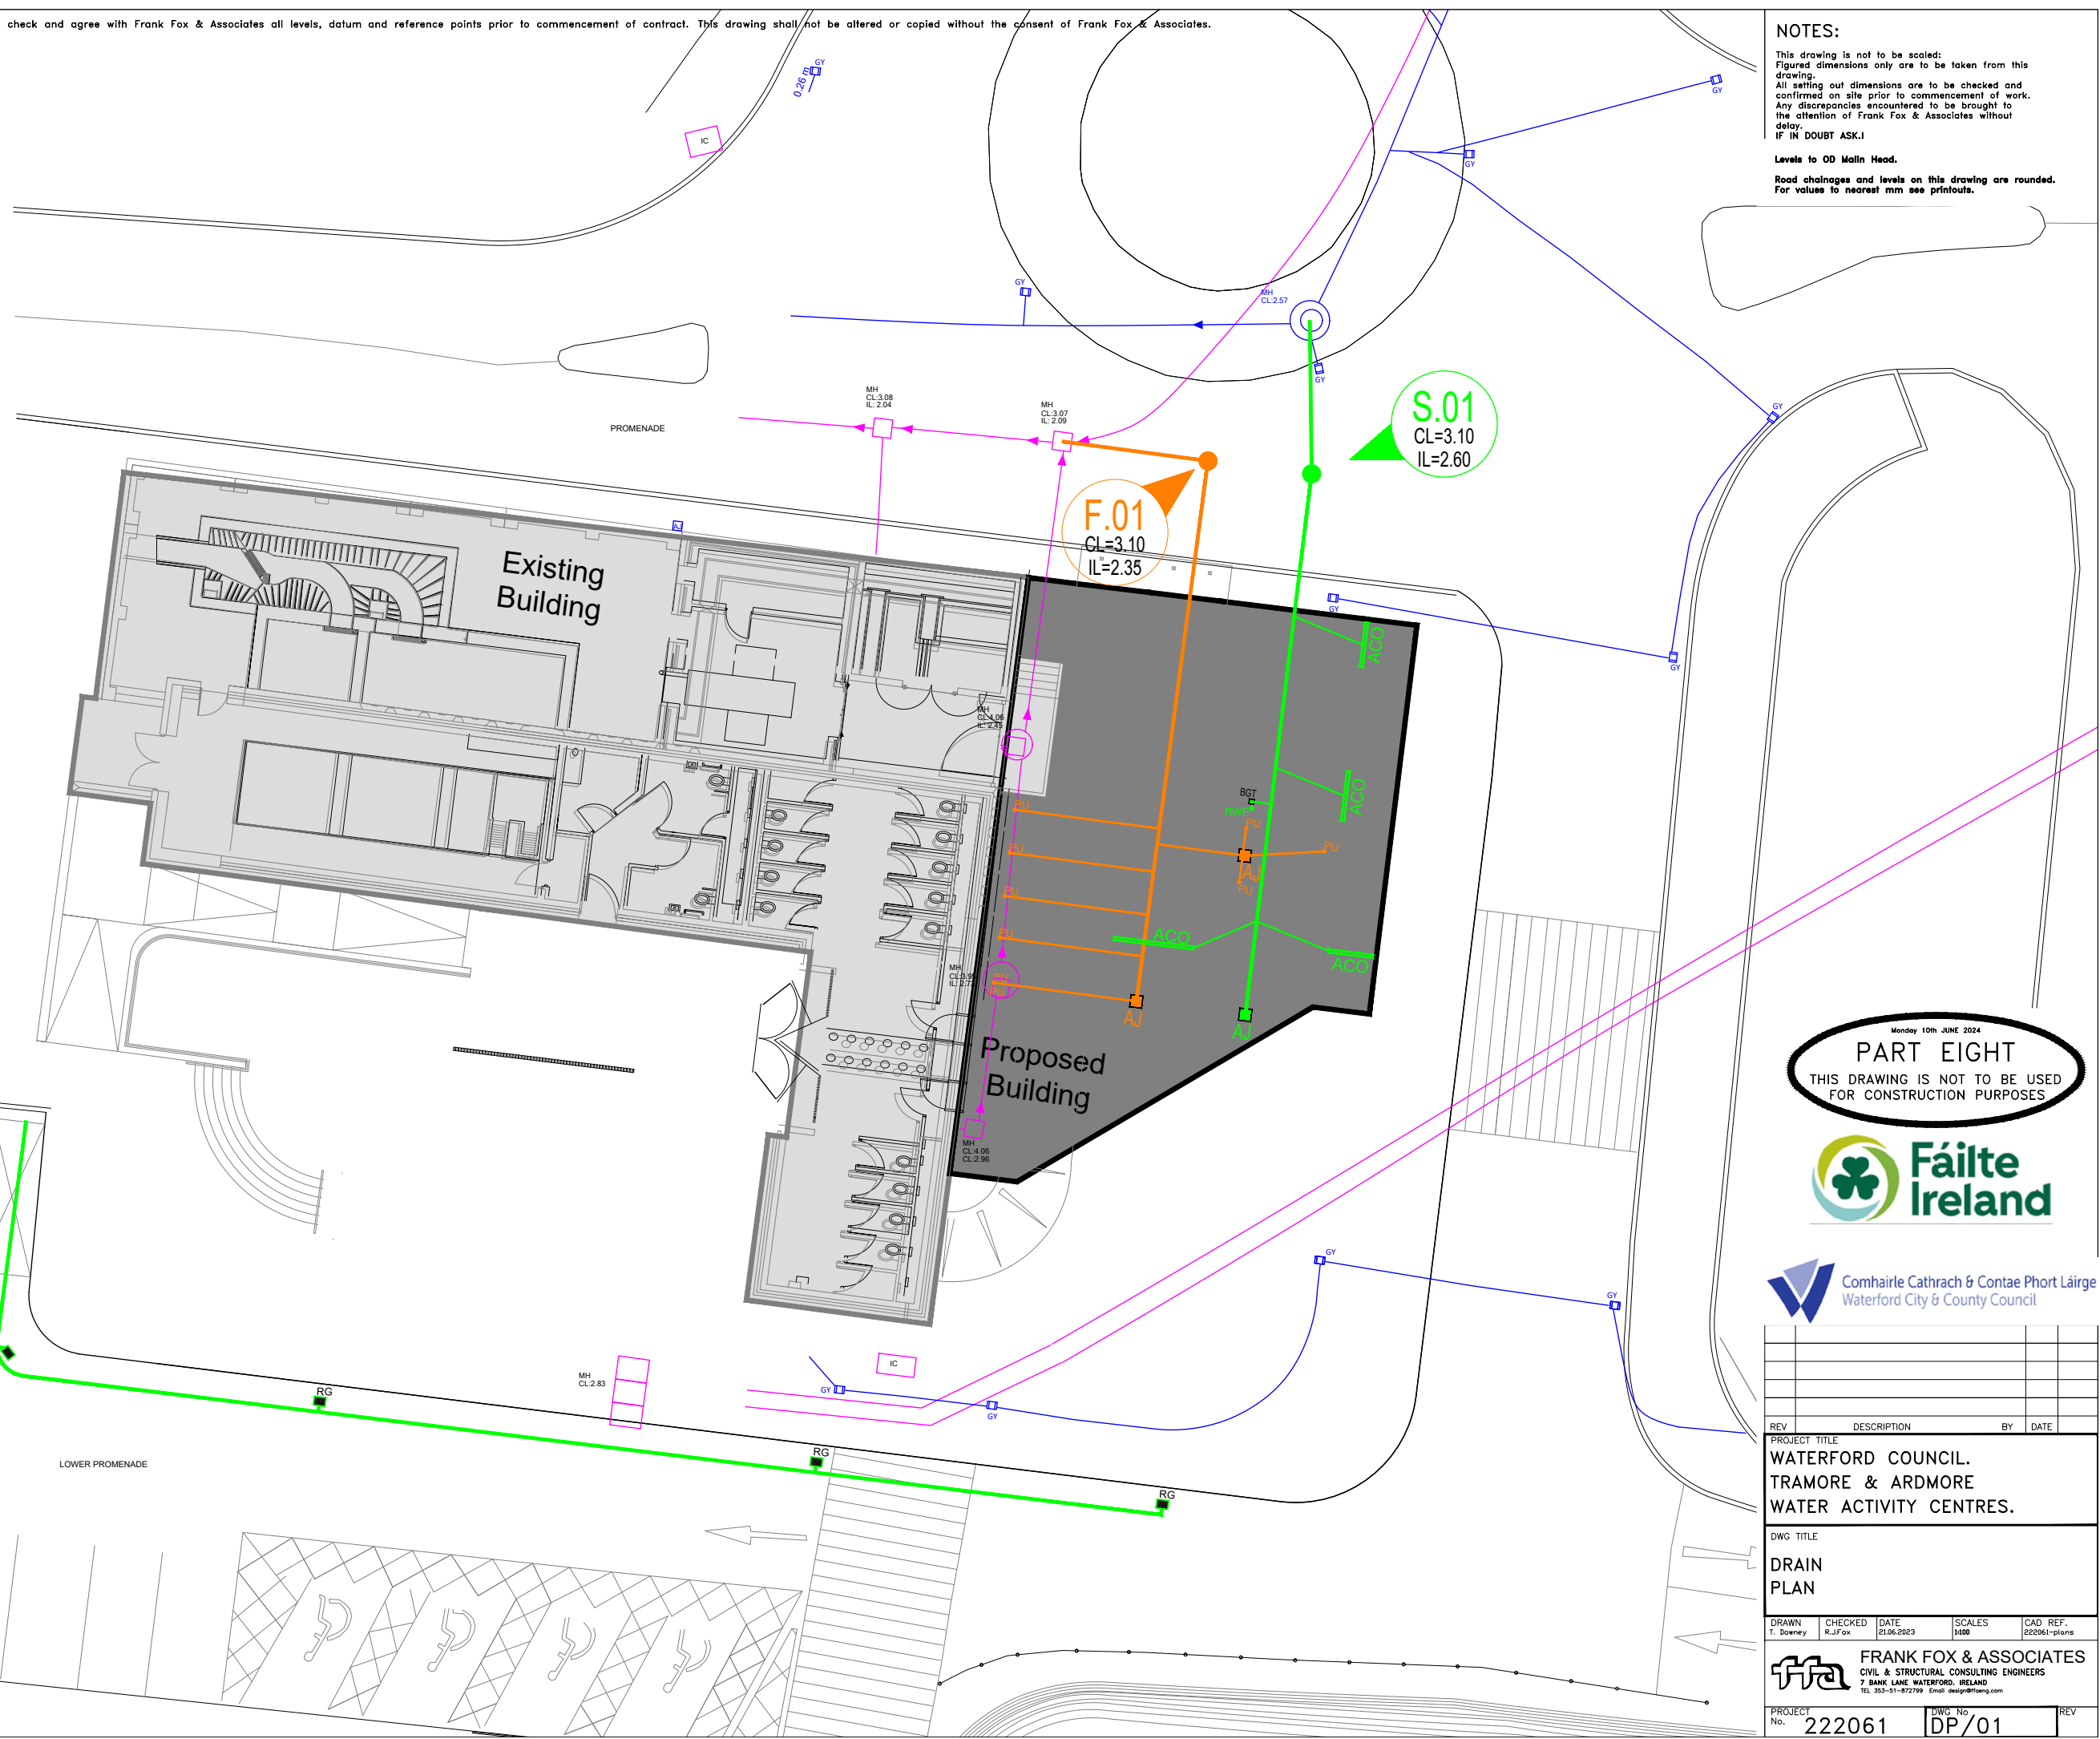

Monday 10th JUNE 2024
PART EIGHT
THIS DRAWING IS NOT TO BE USED FOR CONSTRUCTION PURPOSES



REV	DESCRIPTION	BY	DATE

PROJECT TITLE
**WATERFORD COUNCIL.
TRAMORE & ARDMORE
WATER ACTIVITY CENTRES.**

DWG TITLE
**DRAIN
PLAN**

DRAWN T. Downey	CHECKED R.J.Fox	DATE 21.06.2023	SCALE 1:100	CAD REF. 222061-plans
--------------------	--------------------	--------------------	----------------	--------------------------

FRANK FOX & ASSOCIATES
CIVIL & STRUCTURAL CONSULTING ENGINEERS
7 BANK LANE WATERFORD, IRELAND
TEL: 353-51-872799 Email: design@frankfox.com

PROJECT No. 222061	DWG No. DP/01	REV
------------------------------	-------------------------	-----