


GENERAL
 USED FIGURED DIMENSIONS ONLY
 ALL SETTING OUT BY CONTRACTOR
 ALL DIMENSION IN mm, LEVEL IN METRES
 ANY DISCREPANCIES TO BE REPORTED TO ENGINEER IMMEDIATELY
 ALL WORKS TO BE CARRIED OUT TO MEET CURRENT BUILDING
 REGULATIONS AND TO CURRENT CODES
 ALL MATERIALS SHALL HAVE RELEVANT CE CERTIFICATION AND
 AGREEMENT CERTIFICATION
 COPIES OF CERTS WITH GUARANTEES MUST BE SUBMITTED

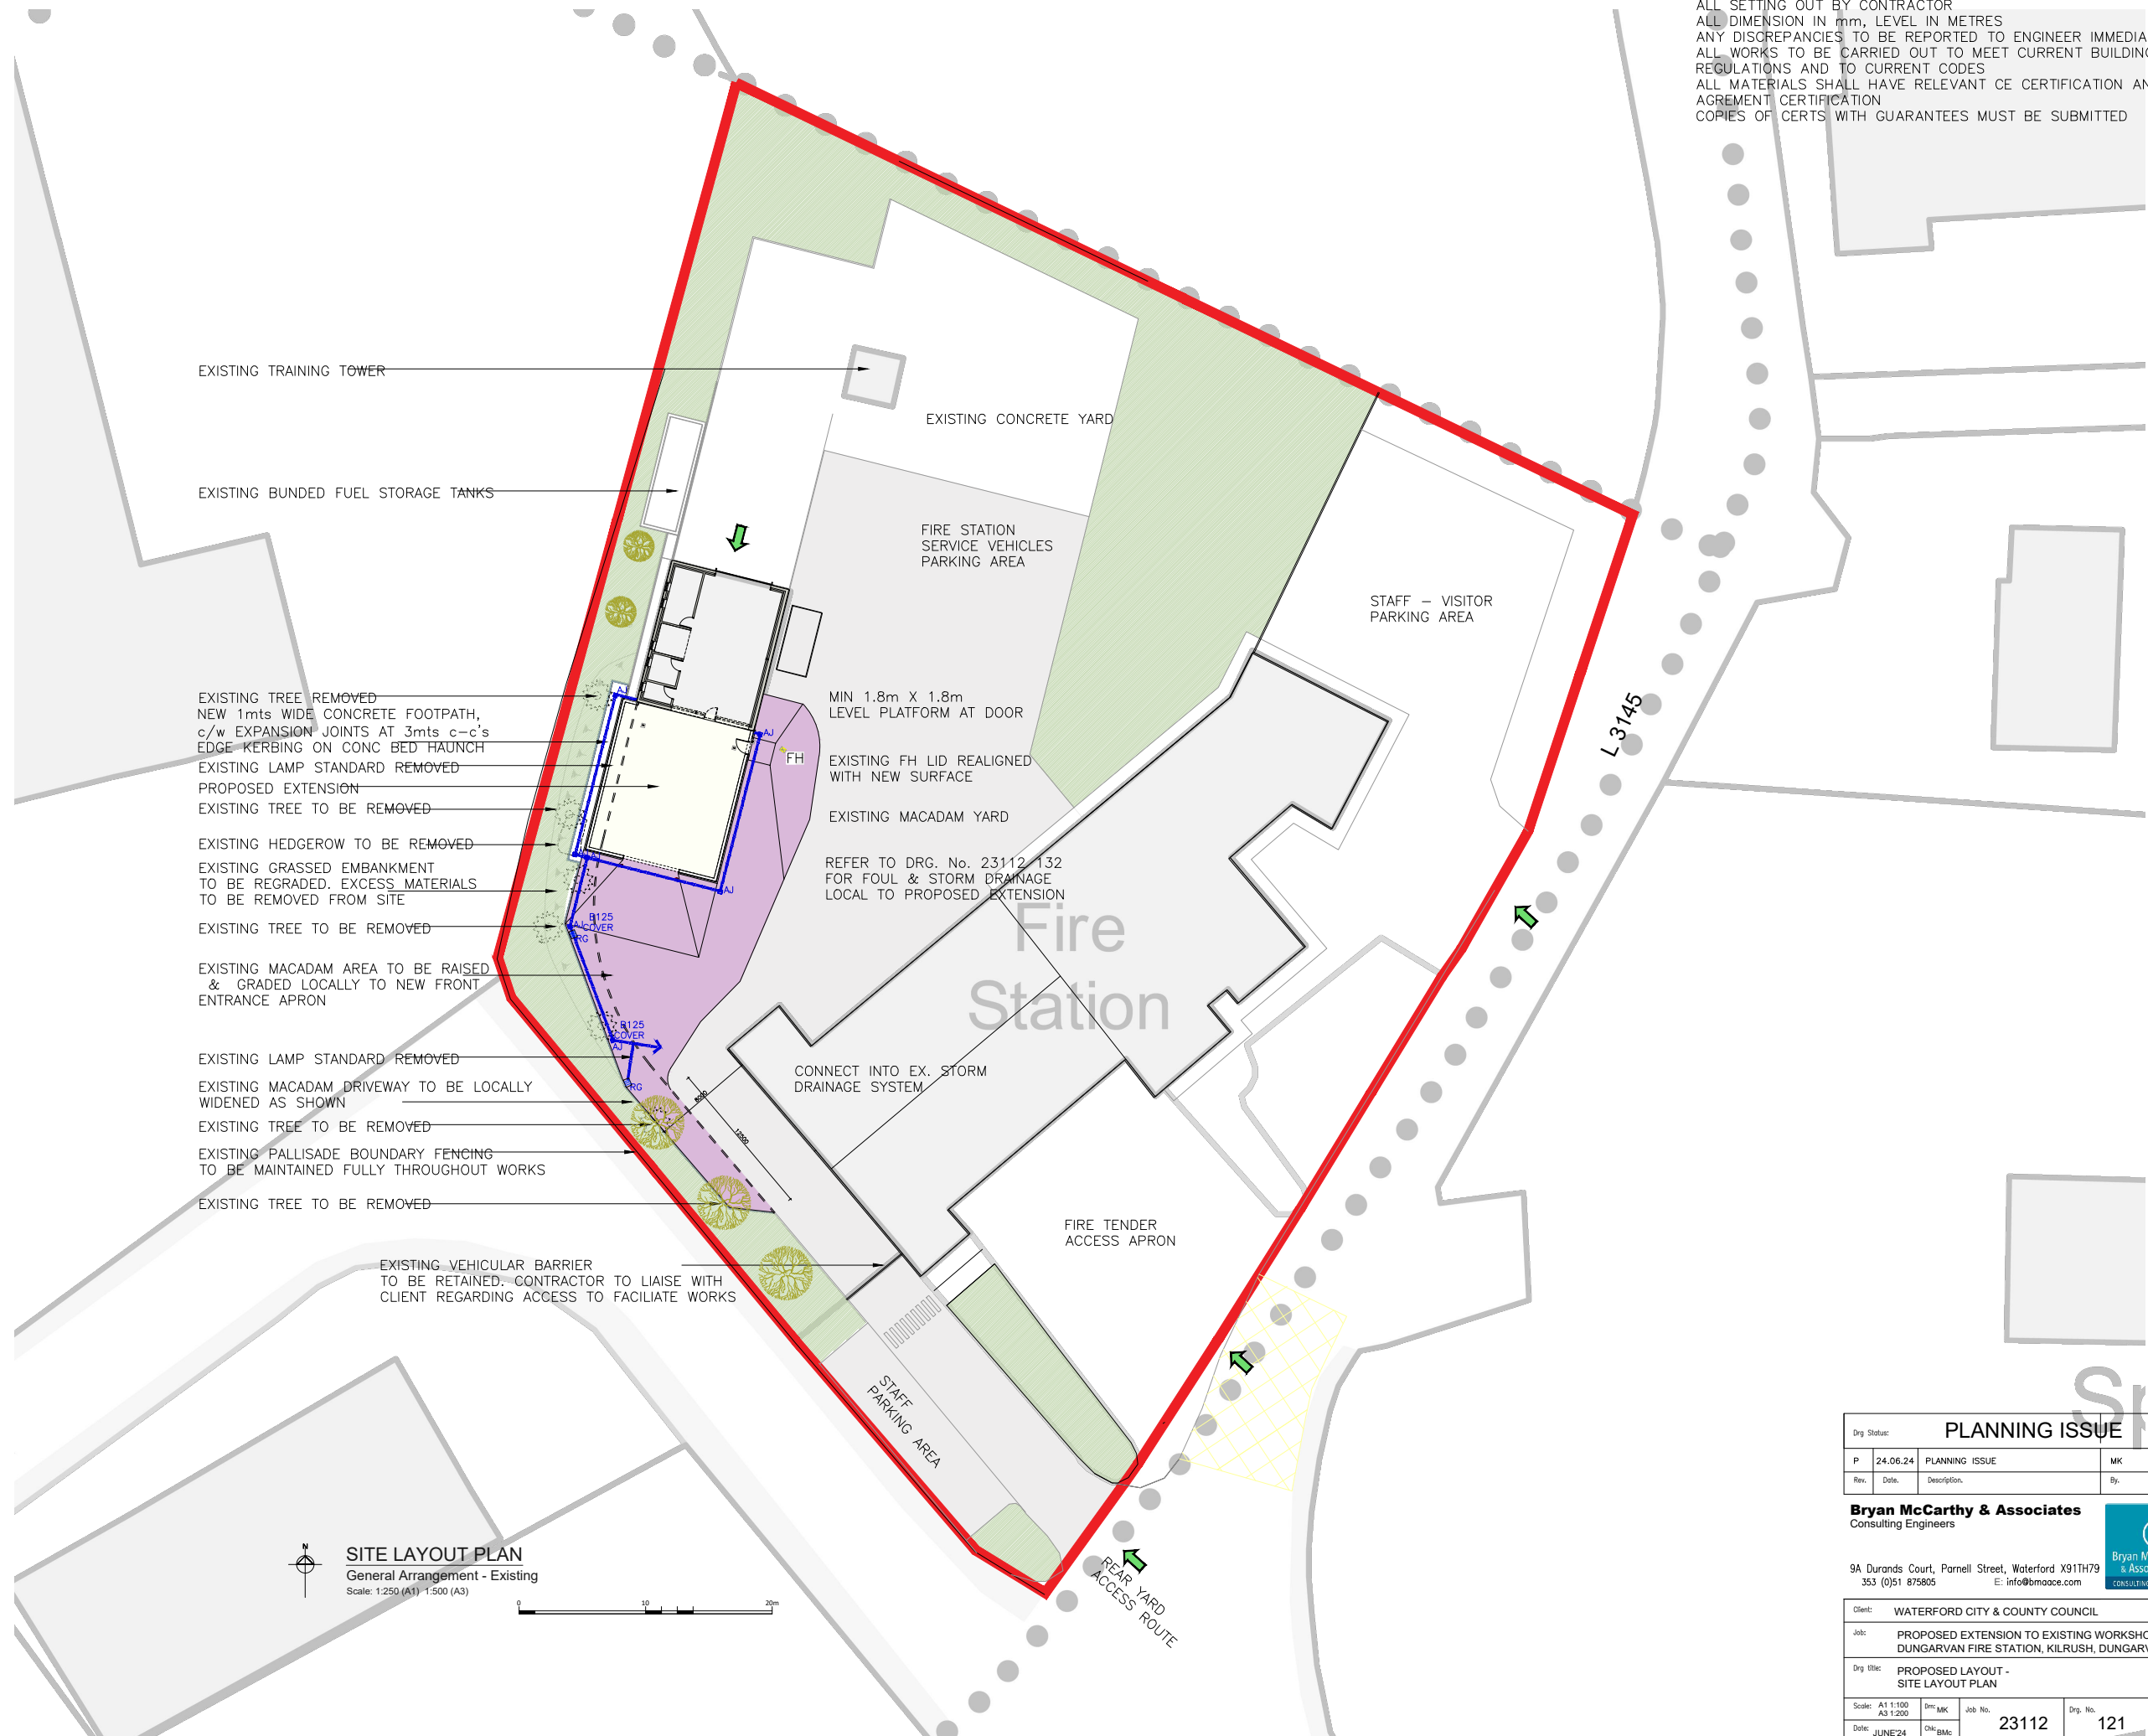

EXISTING TRAINING TOWER

EXISTING BUNDED FUEL STORAGE TANKS

EXISTING TREE TO BE REMOVED
 NEW 1mtrs WIDE CONCRETE FOOTPATH,
 c/w EXPANSION JOINTS AT 3mtrs c-c's
 EDGE KERBING ON CONC BED HAUNCH
 EXISTING LAMP STANDARD REMOVED
 PROPOSED EXTENSION
 EXISTING TREE TO BE REMOVED

EXISTING HEDGEROW TO BE REMOVED
 EXISTING GRASSED EMBANKMENT
 TO BE REGRADED. EXCESS MATERIALS
 TO BE REMOVED FROM SITE
 EXISTING TREE TO BE REMOVED

EXISTING MACADAM AREA TO BE RAISED
 & GRADED LOCALLY TO NEW FRONT
 ENTRANCE APRON

EXISTING LAMP STANDARD REMOVED
 EXISTING MACADAM DRIVEWAY TO BE LOCALLY
 WIDENED AS SHOWN

EXISTING TREE TO BE REMOVED

EXISTING PALLISADE BOUNDARY FENCING
 TO BE MAINTAINED FULLY THROUGHOUT WORKS

EXISTING TREE TO BE REMOVED

EXISTING VEHICULAR BARRIER
 TO BE RETAINED. CONTRACTOR TO LIAISE WITH
 CLIENT REGARDING ACCESS TO FACILITATE WORKS

EXISTING CONCRETE YARD

FIRE STATION
 SERVICE VEHICLES
 PARKING AREA

STAFF - VISITOR
 PARKING AREA

MIN 1.8m X 1.8m
 LEVEL PLATFORM AT DOOR

EXISTING FH LID REALIGNED
 WITH NEW SURFACE

EXISTING MACADAM YARD

REFER TO DRG. No. 23112-132
 FOR FOUL & STORM DRAINAGE
 LOCAL TO PROPOSED EXTENSION


CONNECT INTO EX. STORM
 DRAINAGE SYSTEM

FIRE TENDER
 ACCESS APRON

STAFF
 PARKING AREA

REAR YARD
 ACCESS ROUTE

SITE LAYOUT PLAN
 General Arrangement - Existing
 Scale: 1:250 (A1) 1:500 (A3)

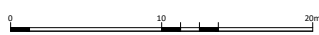

Dwg Status:		PLANNING ISSUE	
P	24.06.24	PLANNING ISSUE	MK BMcC
Rev.	Date.	Description.	By: App.

Bryan McCarthy & Associates
 Consulting Engineers
 9A Durands Court, Parnell Street, Waterford X91TH79
 353 (0)51 875805 E: info@bmoaoe.com



Client: WATERFORD CITY & COUNTY COUNCIL			
Job: PROPOSED EXTENSION TO EXISTING WORKSHOP AT DUNGARVAN FIRE STATION, KILRUSH, DUNGARVAN			
Dwg Title: PROPOSED LAYOUT - SITE LAYOUT PLAN			
Scale: A1 1:100 A3 1:200	Dwg: gmc	Job No. 23112	Dwg. No. 121
Date: JUNE 24	CHK: gmc		Rev. P