


Site Location Map

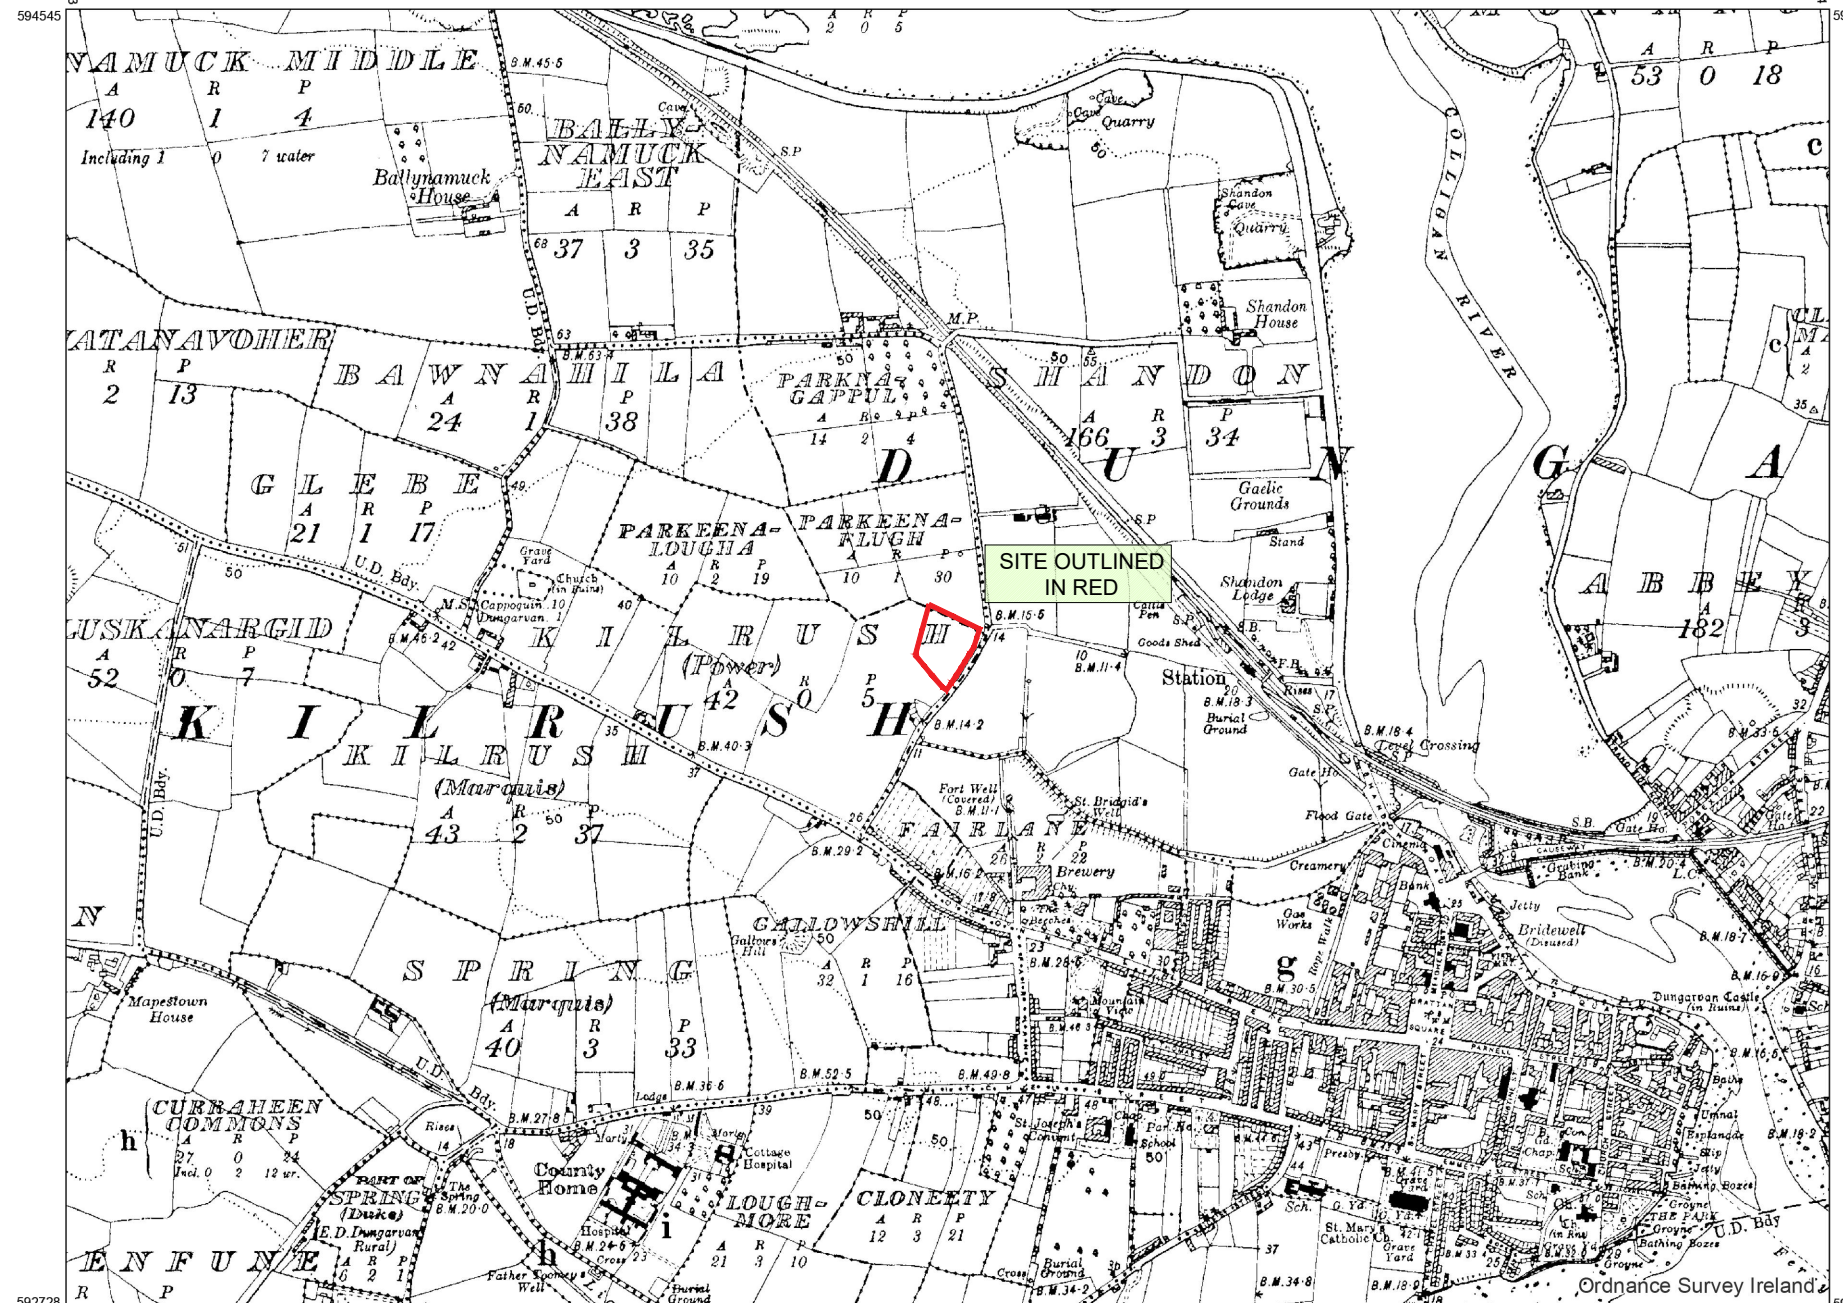

CENTRE COORDINATES:
ITM 625304,593637

PUBLISHED: 04/12/2023
ORDER NO.: 50371918_1

MAP SERIES: 6 Inch Raster
MAP SHEETS: WD031

COMPILED AND PUBLISHED BY:
National Mapping Division of Tailte Éireann,
Phoenix Park,
Dublin 8,
Ireland.
D08F6E4

www.tailte.ie

Any unauthorised reproduction infringes Tailte Éireann copyright.


No part of this publication may be copied, reproduced or transmitted in any form or by any means without the prior written permission of the copyright owner.

The representation on this map of a road, track or footpath is not evidence of the existence of a right of way.

Topographic maps produced by the National Mapping Division of Tailte Éireann never show legal property boundaries, nor do they show ownership of physical features.

© National Mapping Division of Tailte Éireann, 2023. All rights reserved.

BRYAN MCCARTHY AND ASSOCIATES AUTHORISATION NUMBER
ORDNANCE SURVEY IRELAND LICENCE No. (AR 0079015)
ORDNANCE SURVEY IRELAND GOVERNMENT OF IRELAND

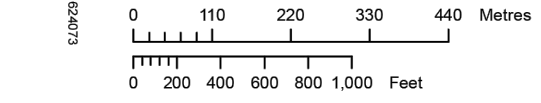

OUTPUT SCALE: 1:10,560

CAPTURE RESOLUTION:
The map objects are only accurate to the resolution at which they were captured. Output scale is not indicative of data capture scale. Further information is available at: www.osi.ie; search 'Capture Resolution'

LEGEND:
To view the legend visit www.osi.ie and search for 'Large Scale Legend'



This map was produced by the National Mapping Division of Tailte Éireann, formerly Ordnance Survey Ireland (OSI)

PLANNING ISSUE				
Rev.	Date.	Description.	By.	App.
P	24.06.24	PLANNING ISSUE	MK	BMcC

Bryan McCarthy & Associates
Consulting Engineers

9A Durands Court, Parnell Street, Waterford X91TH79
T: 353 (0)51 875805 E: info@bmaoce.com

Client:	WATERFORD CITY & COUNTY COUNCIL			
Job:	PROPOSED EXTENSION TO EXISTING WORKSHOP AT DUNGARVAN FIRE STATION, KILRUSH, DUNGARVAN			
Drg title:	SITE LOCATION MAP			
Scale:	A3 1:10560	Dwg:	MK	Job No.
Date:	JUNE24	Chk:	BMcC	23112
Drg. No.	101	Rev.	P	