

Planning Pack Map



CENTRE COORDINATES:
ITM 625304,593637

PUBLISHED: 04/12/2023
ORDER NO.: 50371918_1

MAP SERIES: 1:1,000
1:1,000
1:1,000
1:2,500
MAP SHEETS: 6071-03
6071-07
6071-08
6071-A

COMPILED AND PUBLISHED BY:
National Mapping Division of Tailte Éireann,
Phoenix Park,
Dublin 8,
Ireland.
D08F6E4

www.tailte.ie

Any unauthorised reproduction infringes Tailte Éireann copyright.

No part of this publication may be copied, reproduced or transmitted in any form or by any means without the prior written permission of the copyright owner.

The representation on this map of a road, track or footpath is not evidence of the existence of a right of way.

Topographic maps produced by the National Mapping Division of Tailte Éireann never show legal property boundaries, nor do they show ownership of physical features.

© National Mapping Division of Tailte Éireann, 2023. All rights reserved.

This map was produced by the National Mapping Division of Tailte Éireann, formerly Ordnance Survey Ireland (OSi)



BRYAN McCARTHY AND ASSOCIATES AUTHORISATION NUMBER
ORDNANCE SURVEY IRELAND LICENCE No. (AR 0079015)
ORDNANCE SURVEY IRELAND GOVERNMENT OF IRELAND

Drg Status:		PLANNING ISSUE	
P	24.06.24	PLANNING ISSUE	MK BmC
Rev.	Date.	Description.	By. App.

Bryan McCarthy & Associates
Consulting Engineers

9A Durands Court, Parnell Street, Waterford X91TH79
T: 353 (0)51 875805 E: info@bmaoce.com

Client:	WATERFORD CITY & COUNTY COUNCIL		
Job:	PROPOSED EXTENSION TO EXISTING WORKSHOP AT DUNGARVAN FIRE STATION, KILRUSH, DUNGARVAN		
Drg title:	SITE LOCATION MAP		
Scale:	A3 1:2500	Dwg: MK	Job No. 23112
Date:	JUNE24	Chk: BmC	Drg. No. 102
			Rev. P

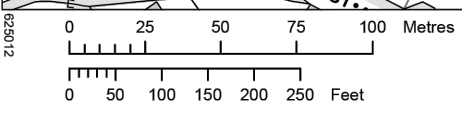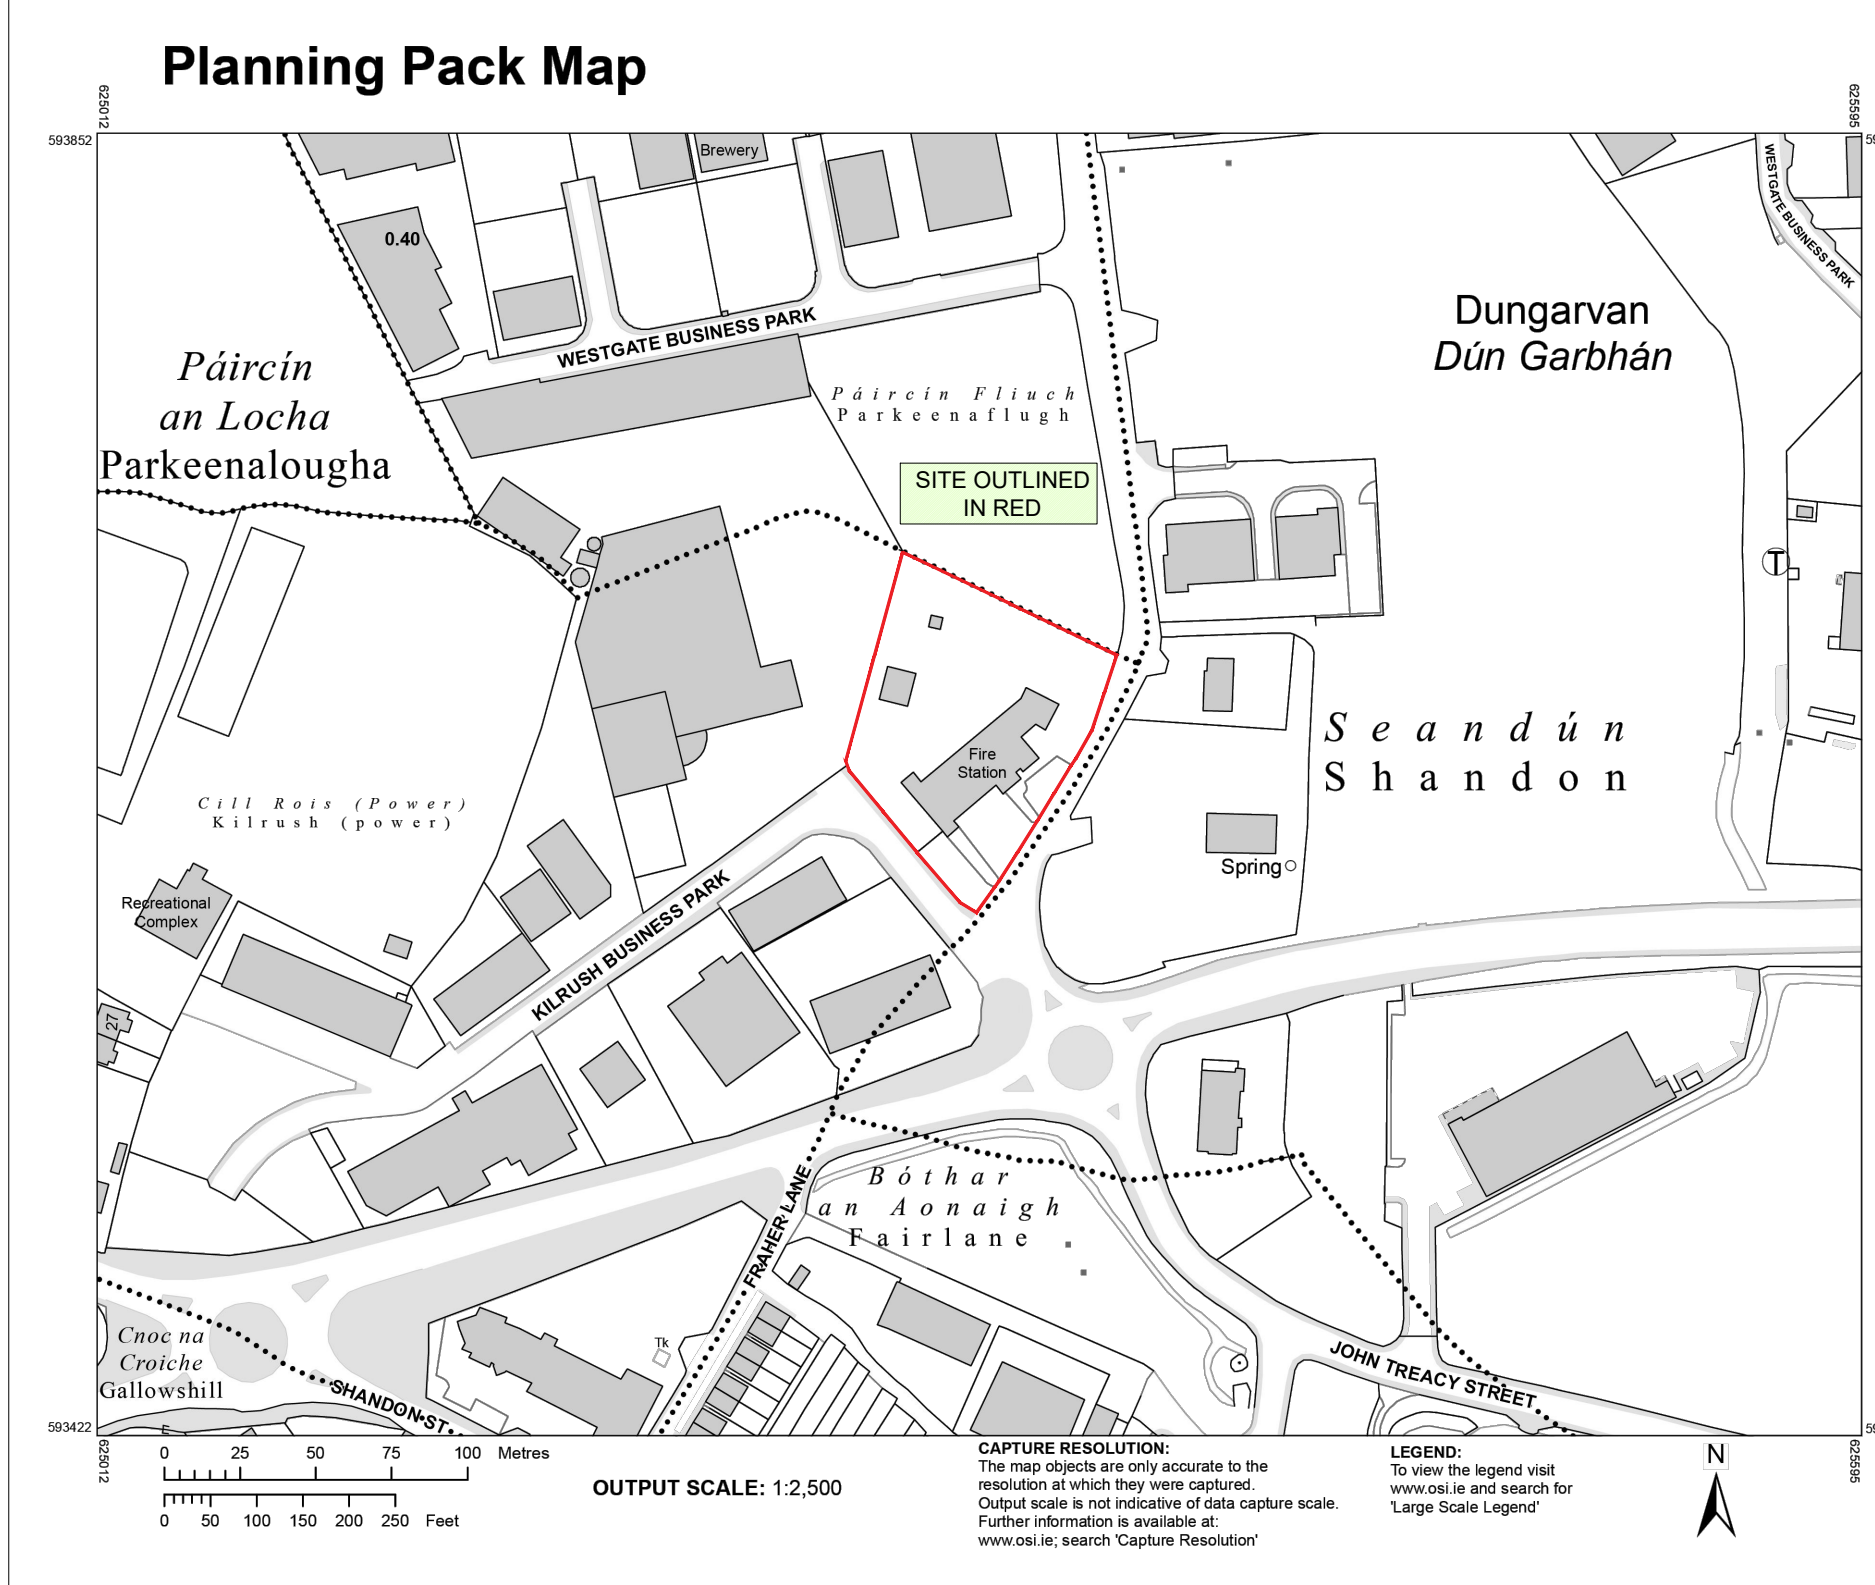

OUTPUT SCALE: 1:2,500

CAPTURE RESOLUTION:
The map objects are only accurate to the resolution at which they were captured. Output scale is not indicative of data capture scale. Further information is available at: www.osi.ie; search 'Capture Resolution'

LEGEND:
To view the legend visit www.osi.ie and search for 'Large Scale Legend'

