

Rice Bridge, Waterford City
(shown for orientation)

SHEET 2

1-500
Public Right of Way to be extinguished

Scale check 100m

Ordnance Survey Ireland Licence No EN 0006519
© Ordnance Survey Ireland. All rights reserved.
License number 2015/18/CCMA/WaterfordCity&CountyCouncil..

Republic of Ireland RGB & CIR -- Bluesky International Ltd.. Thursday 5 September 2024 12:52:25

No.	Revision	Date	By	Chk'd	App'd
1	Rev 1	05-09-24	JFUR	JFUR	JFUR




Drawn | Designed | Checked | Approved | Suitability Code - Description

Project Stage	Waterford City Public Infrastructure Project				
Project Title	Abbey Road - Extinguish Public Right of Way Location Map - Sheet 1 of 2				
Drawing Title	Abbey Road - Extinguish Public Right of Way Location Map - Sheet 1 of 2				
Drawing Number	Project	Originator	Volume	Location	Type Role Number
Scale (A1)	1-2000	Date:	DATE	Job No: JOB_NO.	Rev: REV

DO NOT SCALE USE FIGURED DIMENSIONS ONLY



Public Right of Way to be extinguished

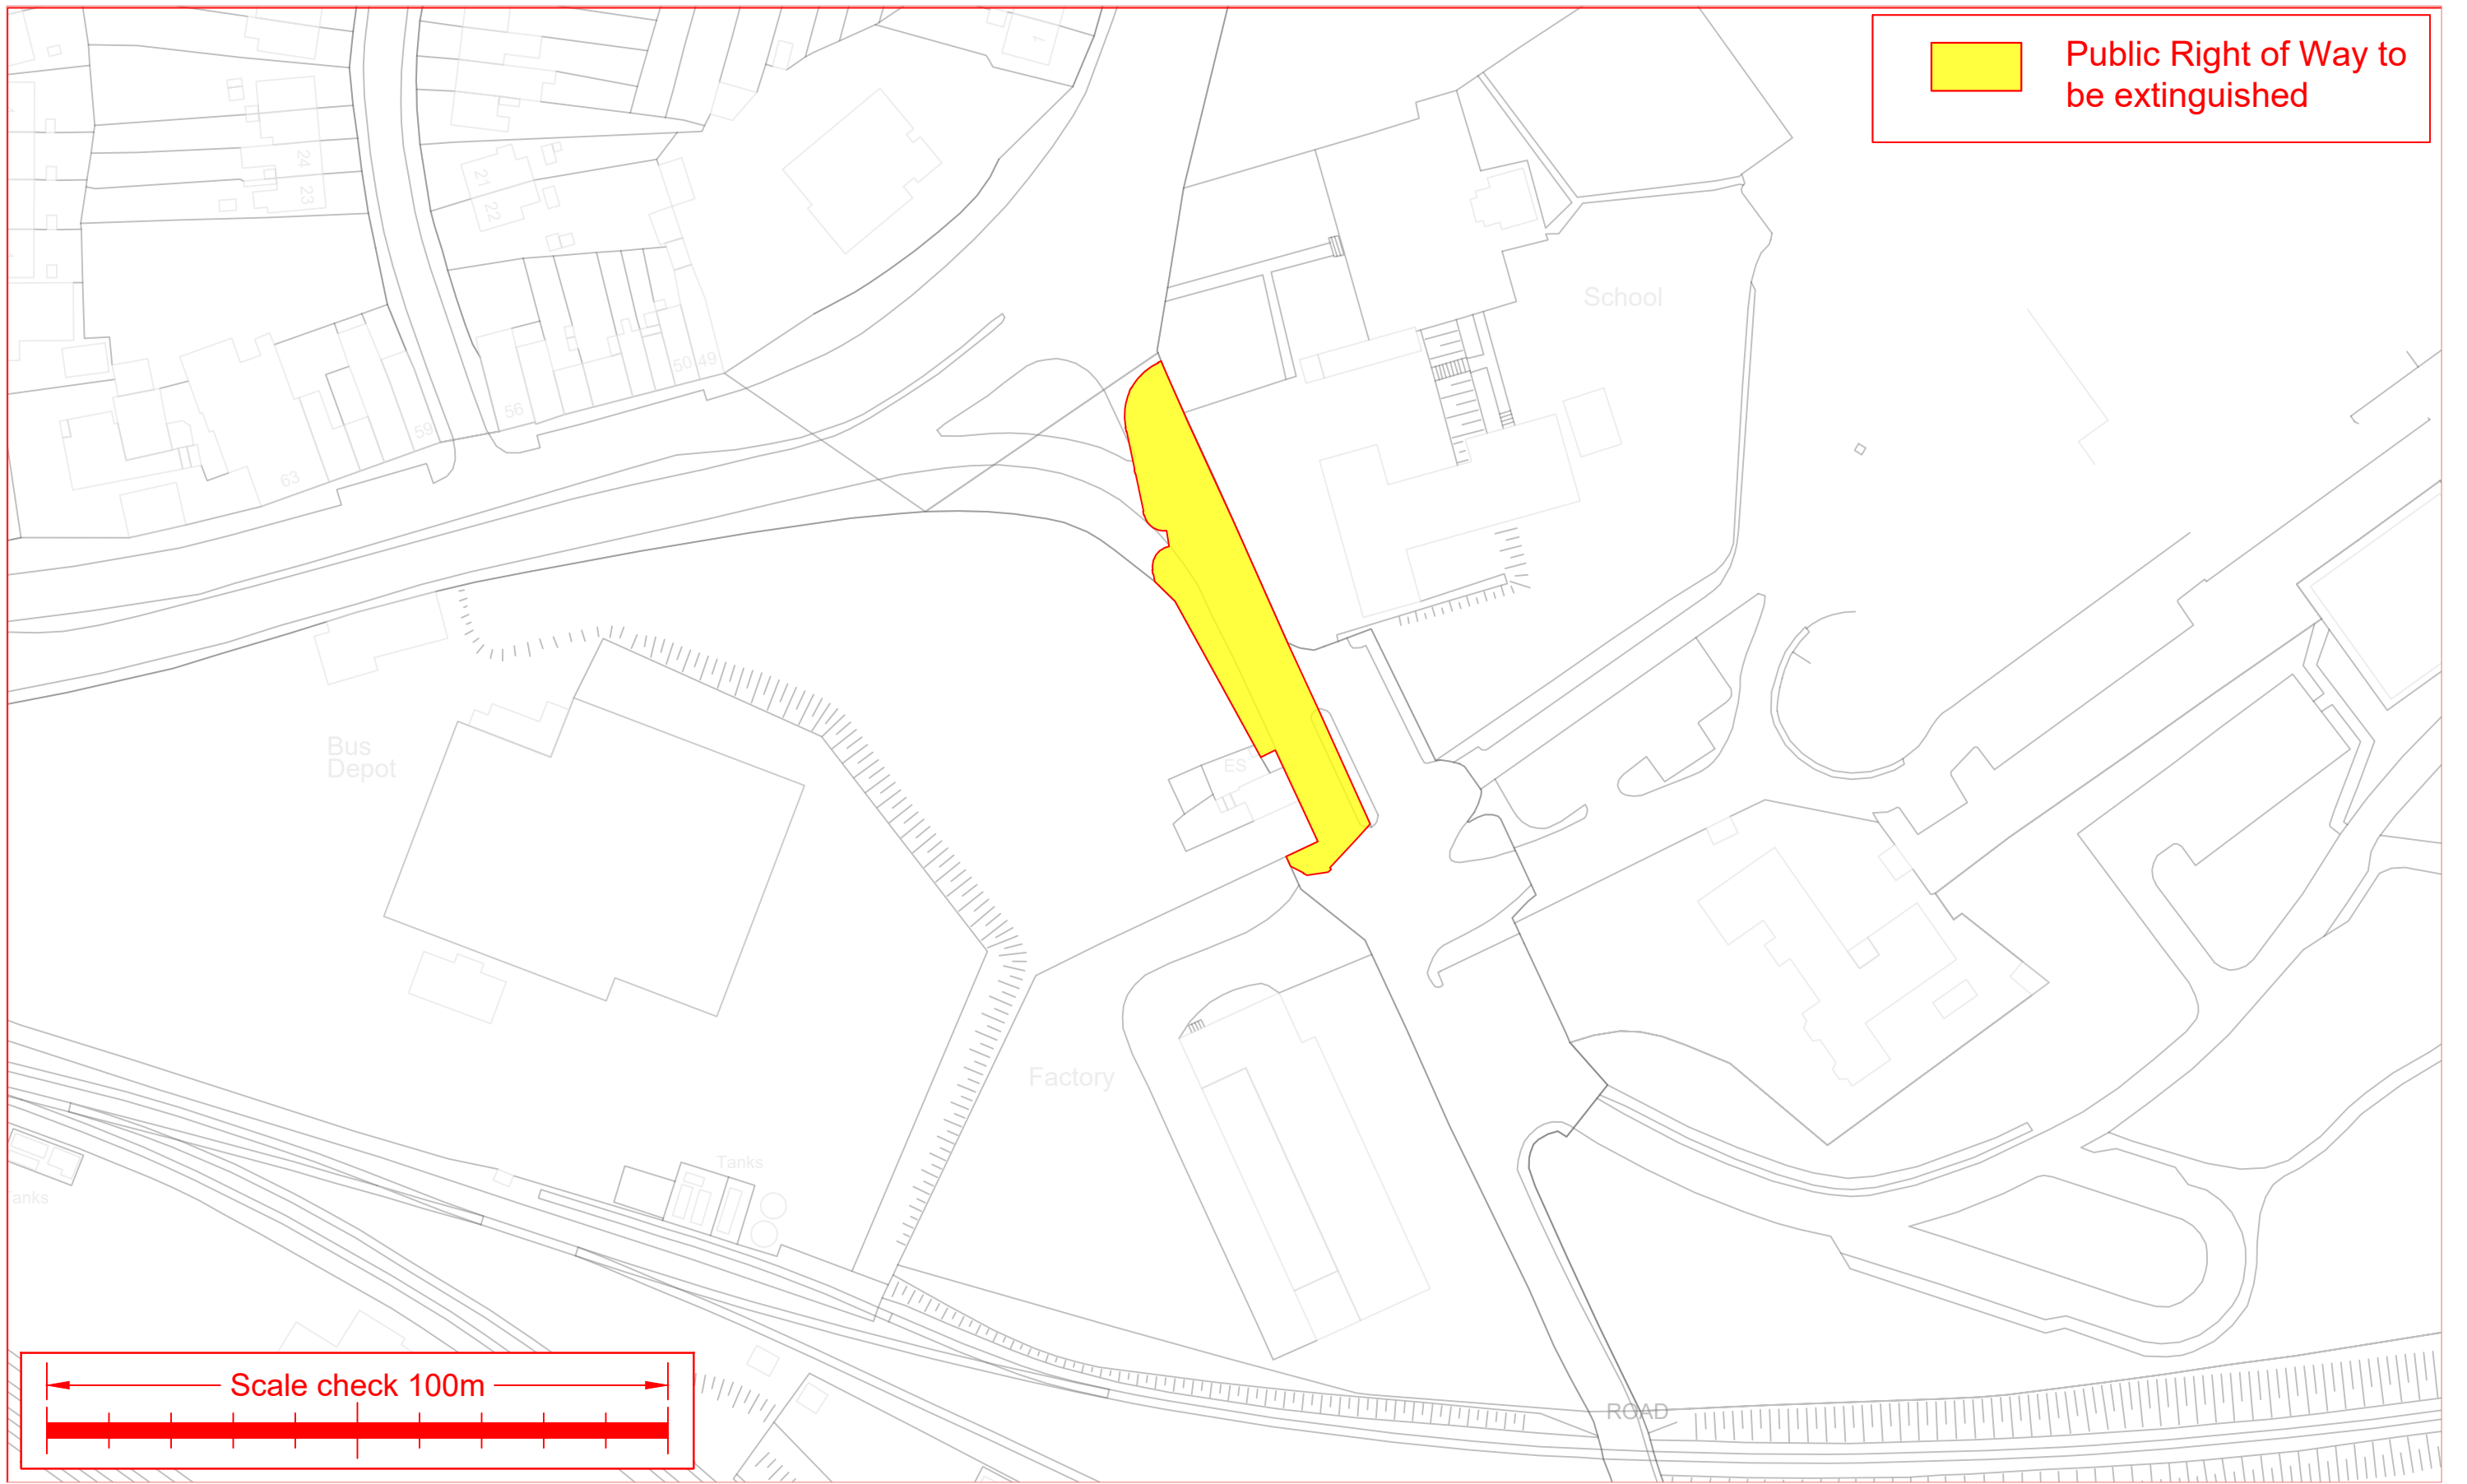

No.	Revision	Date	By	Chk'd	App'd
1	Rev 1	05-09-24	JFUR	JFUR	JFUR



Drawn	Designed	Checked	Approved	Suitability Code - Description
-------	----------	---------	----------	--------------------------------

Project Stage	Waterford City Public Infrastructure Project
Project Title	Abbey Road - Extinguish Public Right of Way
Drawing Title	Location Map - Sheet 2 of 2 - Detail Plan
Drawing Number	JF-NQ-050924
Scale (A1)	1-500
Date	DATE
Job No.	JOB_NO.
Rev.	REV