
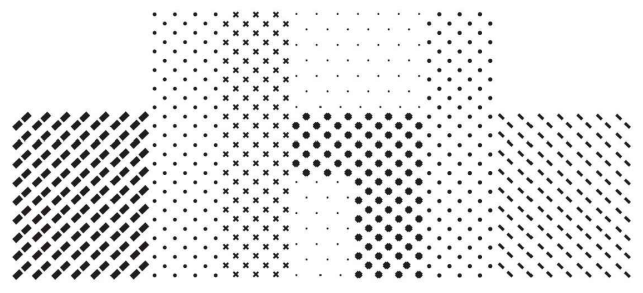


LEGEND	
	SITE BOUNDARY
	Nos. 3 & 4 GREAT GEORGE'S STREET BUILDING
	SITE NOTICE LOCATIONS

EXTERNAL REFERENCES

OSI Map Series
5632-16; 5632-21;
Extracted 06.02.2024

1. Site Location Plan
1:2500

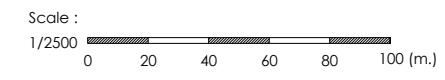

General Notes:
This drawing is copyright to dhbArchitects.
All dimensions are in millimeters.



dhbarchitects

St. Catherine's Hall
Catherine Street
Waterford City
X91 RX99, Ireland.

+353 (0)51 858121
info@dhbarchitects.ie
www.dhbarchitects.ie

Project: No.3&4 Great Georges Street		Stage: Planning - Stage 2a	
Client: Waterford City & County Council		Project No.: 23-08-GSW	Date: 16.09.2024
Drawing Title: Site Location Map		Drawing No.: E-001	Revision: -
Scale: 1:2500	Drawn by: dhb	Approved by: dhb	