



LEGEND

- SITE BOUNDARY
- Nos.3 & 4 GREAT GEORGE'S STREET BUILDING
- ✗ SITE NOTICE LOCATIONS

EXTERNAL REFERENCES

OSI Map Series
5632-16; 5632-21;
Extracted 06.02.2024

1. Site Location Plan
1:1000

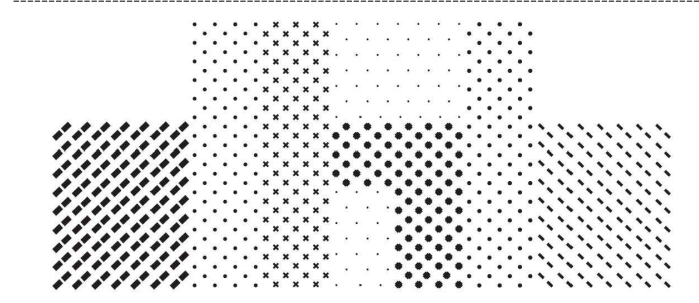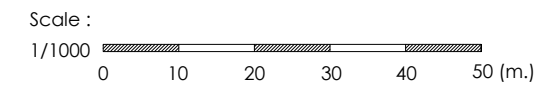

General Notes:
This drawing is copyright to dhbArchitects.
All dimensions are in millimeters.

Riailtas na hÉireann
Government of Ireland

Tionscatal Éireann
Project Ireland
2040

Comhairle Cathrach & Contae Phort Láirge
Waterford City & County Council

dhbarchitects

St. Catherines Hall
Catherine Street
Waterford City
X91 RX99, Ireland.

+353 (0)51 858121
info@dhbarchitects.ie
www.dhbarchitects.ie

Project: No.3&4 Great Georges Street		Stage: Planning - Stage 2a	
Client: Waterford City & County Council		Project No.: 23-08-GSW	Date: 16.09.2024
Drawing Title: Site Location Map		Drawing No: E-002	Revision: -
Scale: 1:1000	Drawn by: dhb	Approved by: dhb	