



SECTION B

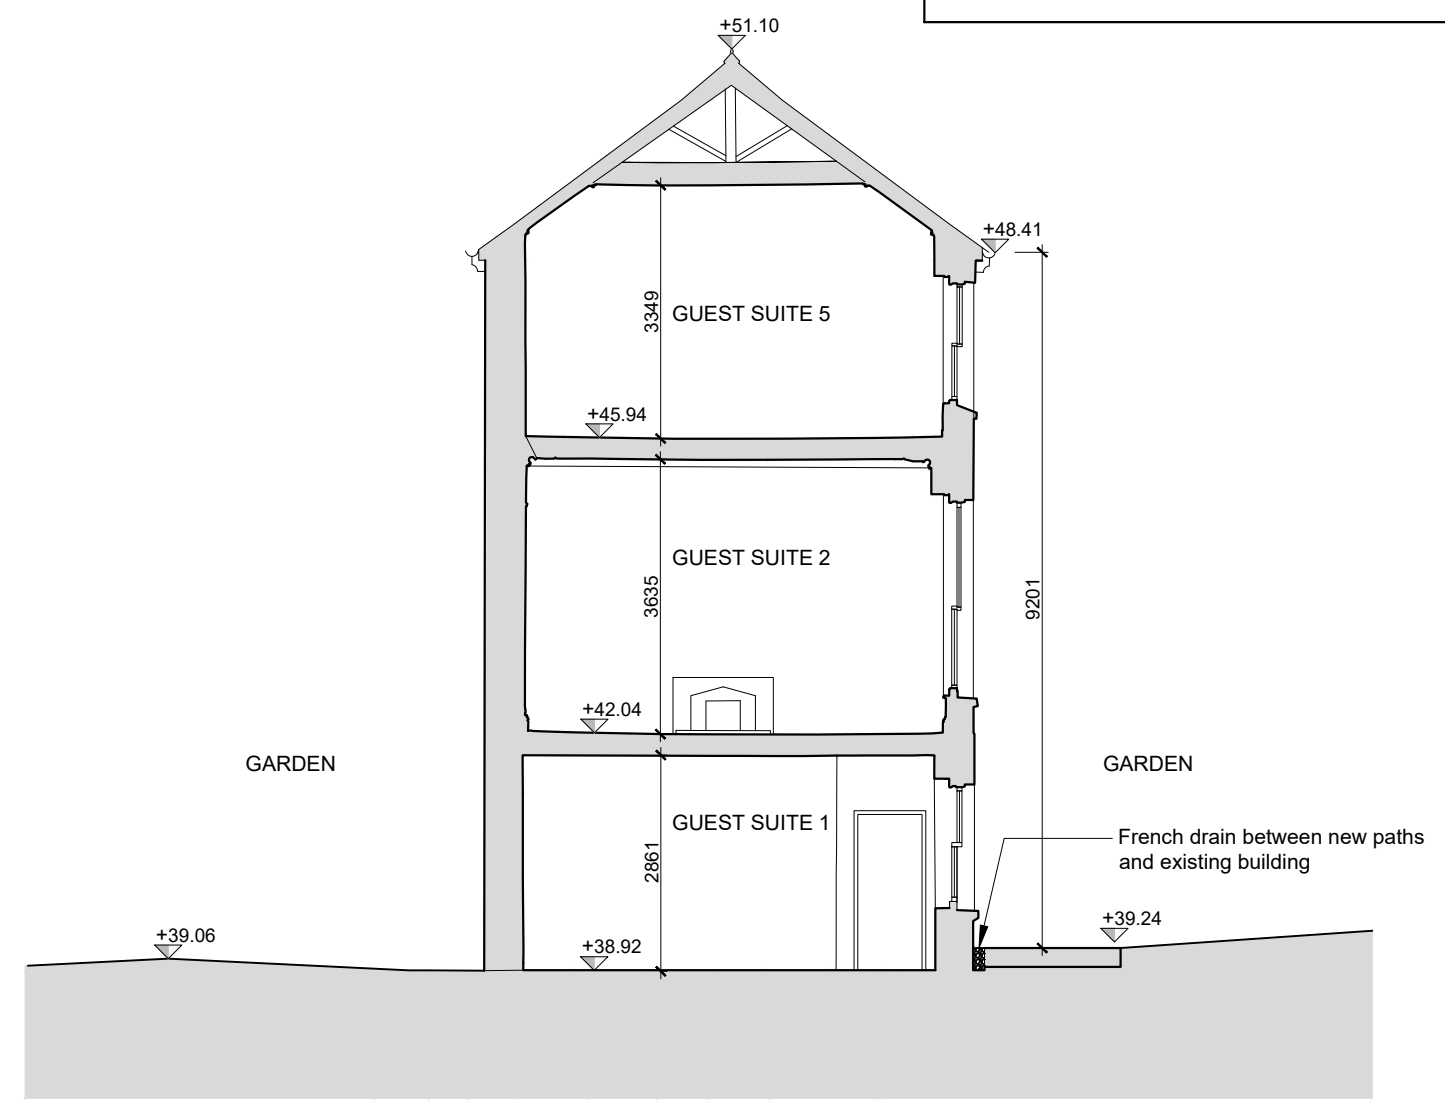

SECTION C

NOTES: Do not scale dimensions, use figured dimensions only. All works to be carried out in strict accordance with current building regulations. Any discrepancies should be reported immediately upon detection.

REV	DATE	DESCRIPTION	BY
P01		Issued for Part 8	WCCC


Comhairle Cathrach & Contae Phort Láirge
 Waterford City & County Council

PROJECT
 Lismore Former Bank of Ireland: Tourist Accommodation

TITLE Proposed Section B & Section C			
SCALE 1:100 @A3	DATE 02/10/2024	DRAWN BY SO'D	CHECKED WCCC
PROJECT No.	DRAWING No. 1304	REV P.01	#####