




1 Proposed Contiguous Elevation 01 (South)  
Scale: 1:500

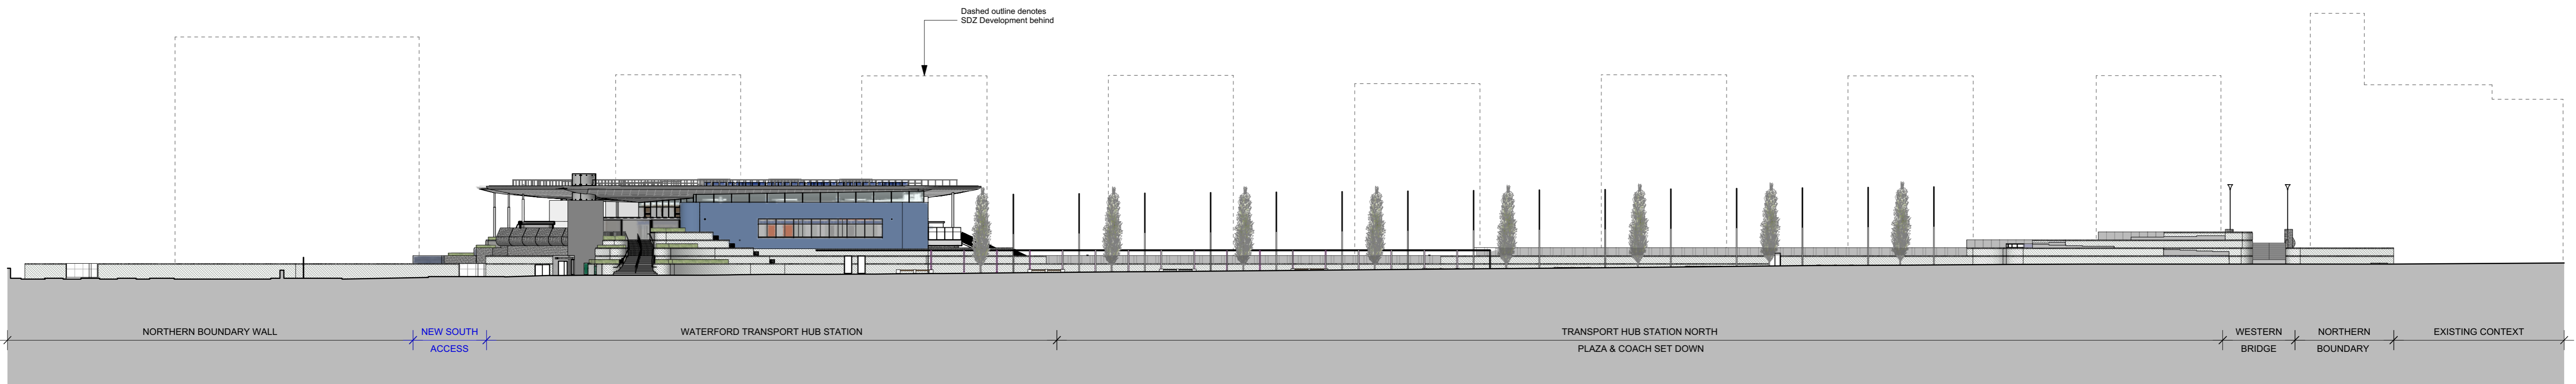

2 Proposed Contiguous Elevation 02 (North)  
Scale: 1:500

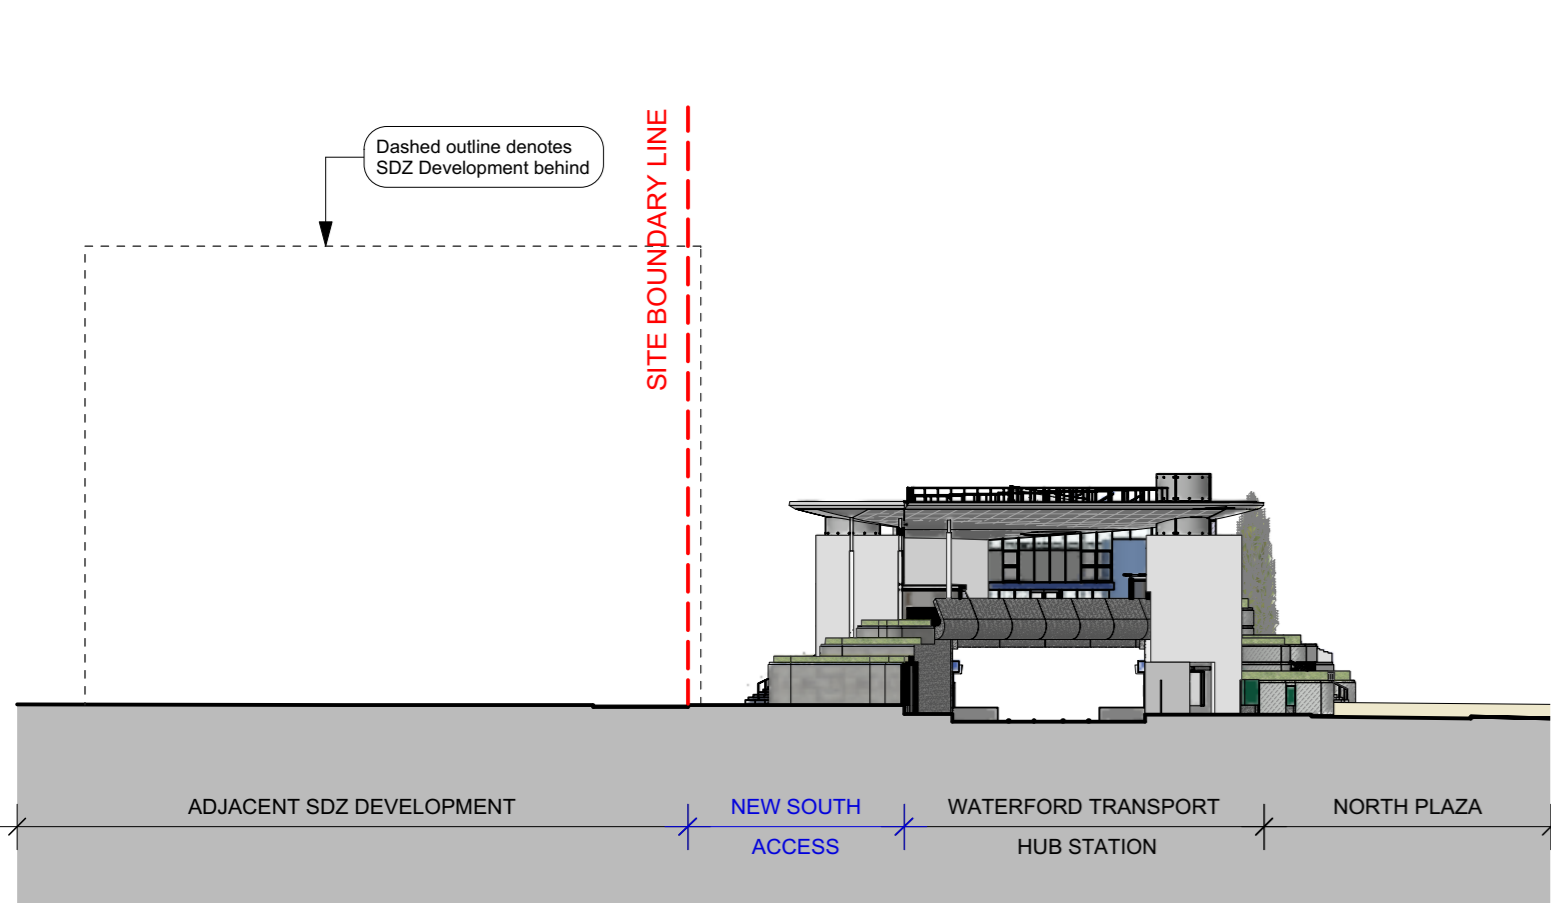

3 Proposed Contiguous Elevation 03 (East)  
Scale: 1:500

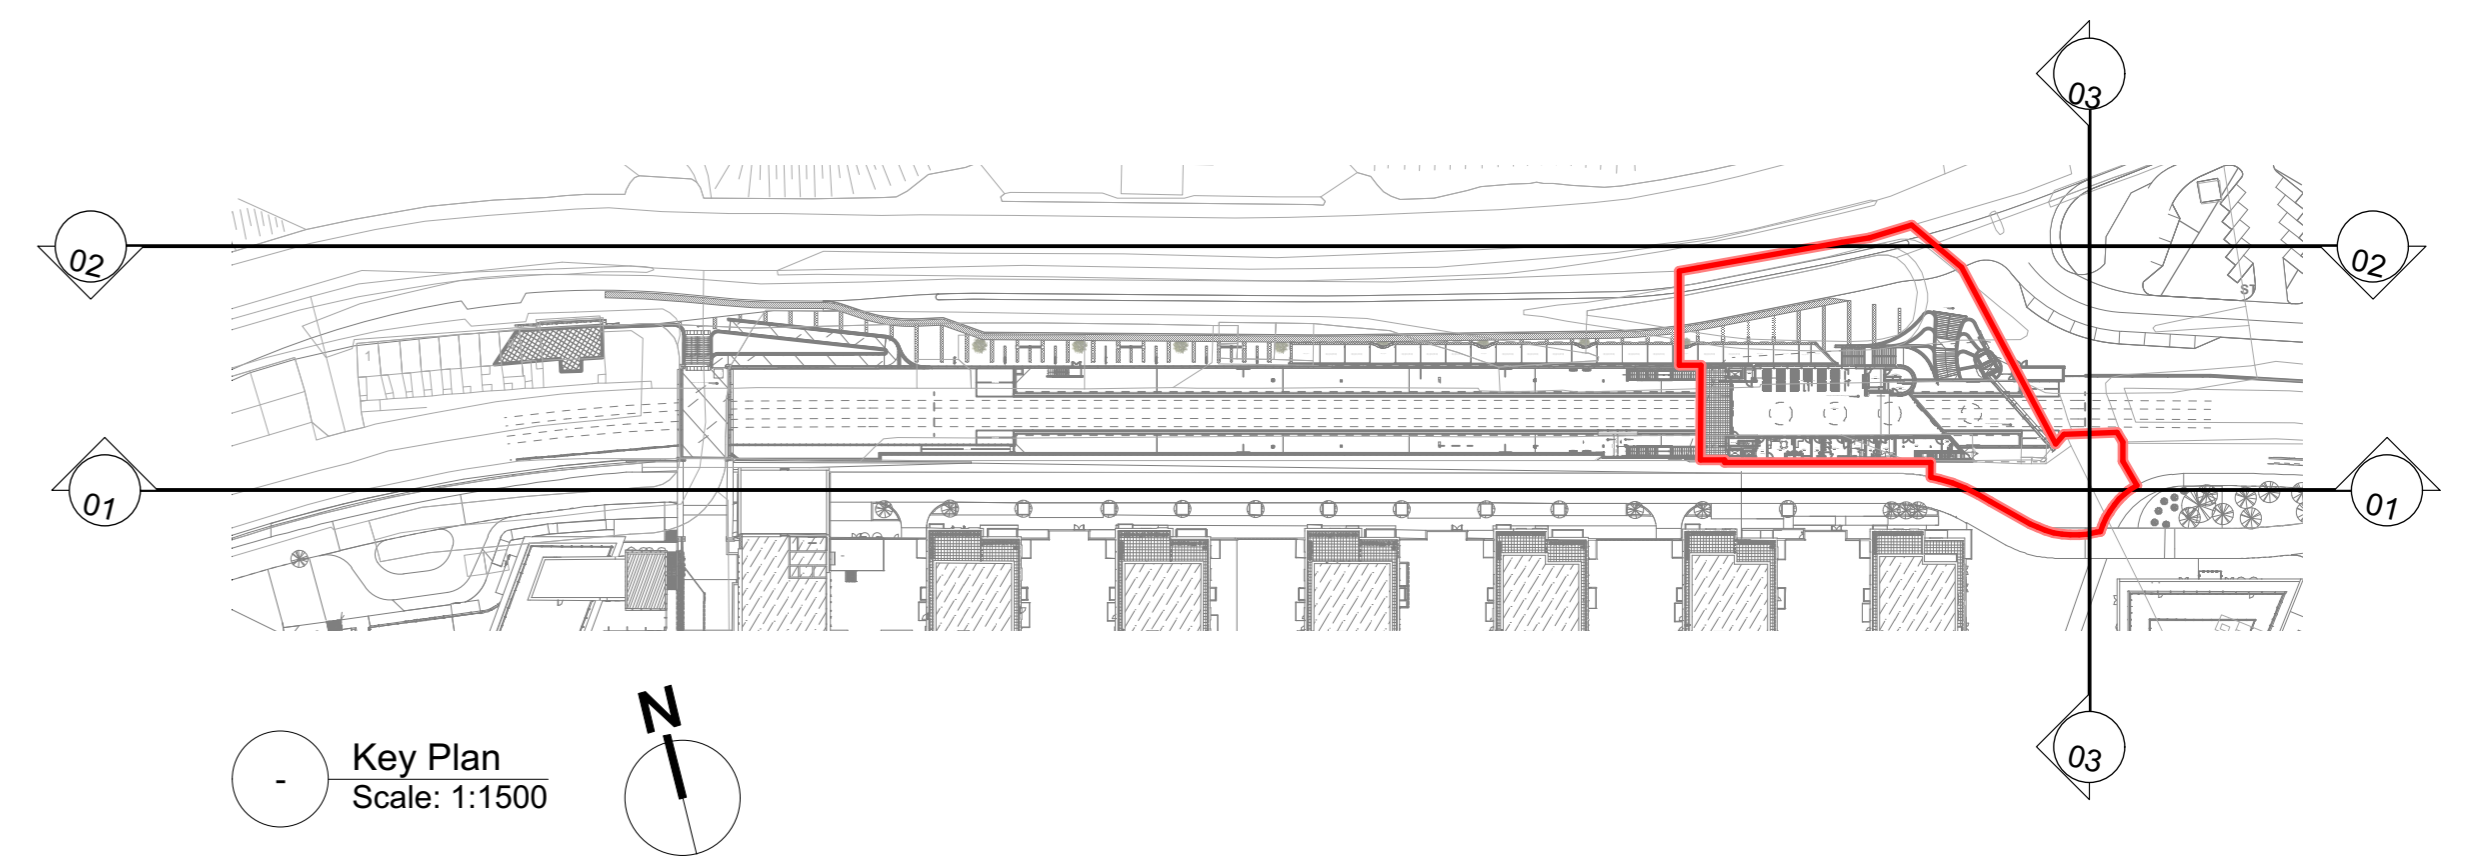

Arena House, Arena Road, Sandyford, Dublin 18, Ireland  
t +353 (0) 1 294 0800  
f +353 (0) 1 294 0820  
www.rod.ie

No.	Revision	Date	By	Chk'd	App'd
P01	First Issue	29/11/24	HA	RG	SH
P02	Second Issue	16/01/25	HA	RG	SH



3rd Floor  
121/122 Capel Street  
Dublin 1  
Ireland  
t +353 (0) 1 8733422  
www.sha.ie

Drawn	Designed	Checked	Approved	Suitability Code - Description
HA	RG	RG	RG	S2

Project Stage	Planning			
Project Title	WATERFORD CITY PUBLIC INFRASTRUCTURE PROJECT			
Drawing Title	WTH South Access - Proposed Contiguous Elevations			
Drawing Number	Project - Orig - Vol - Location - Type - Role - No. WPIP-SHA-Z1-ZZ-DR-A-2250			
Scale (A1)	as shown @ A1	Date:	08 Oct 24	Job No: 18.141 Rev No: P02