


**LEGEND:**


- SITE BOUNDARY
- EXISTING SURROUNDING BUILDINGS
- 5.13 EXISTING SITE LEVELS
- 2 EXISTING PLAYGROUND COMPONENTS (REFER TO PART VIII REPORT FOR DETAILS)

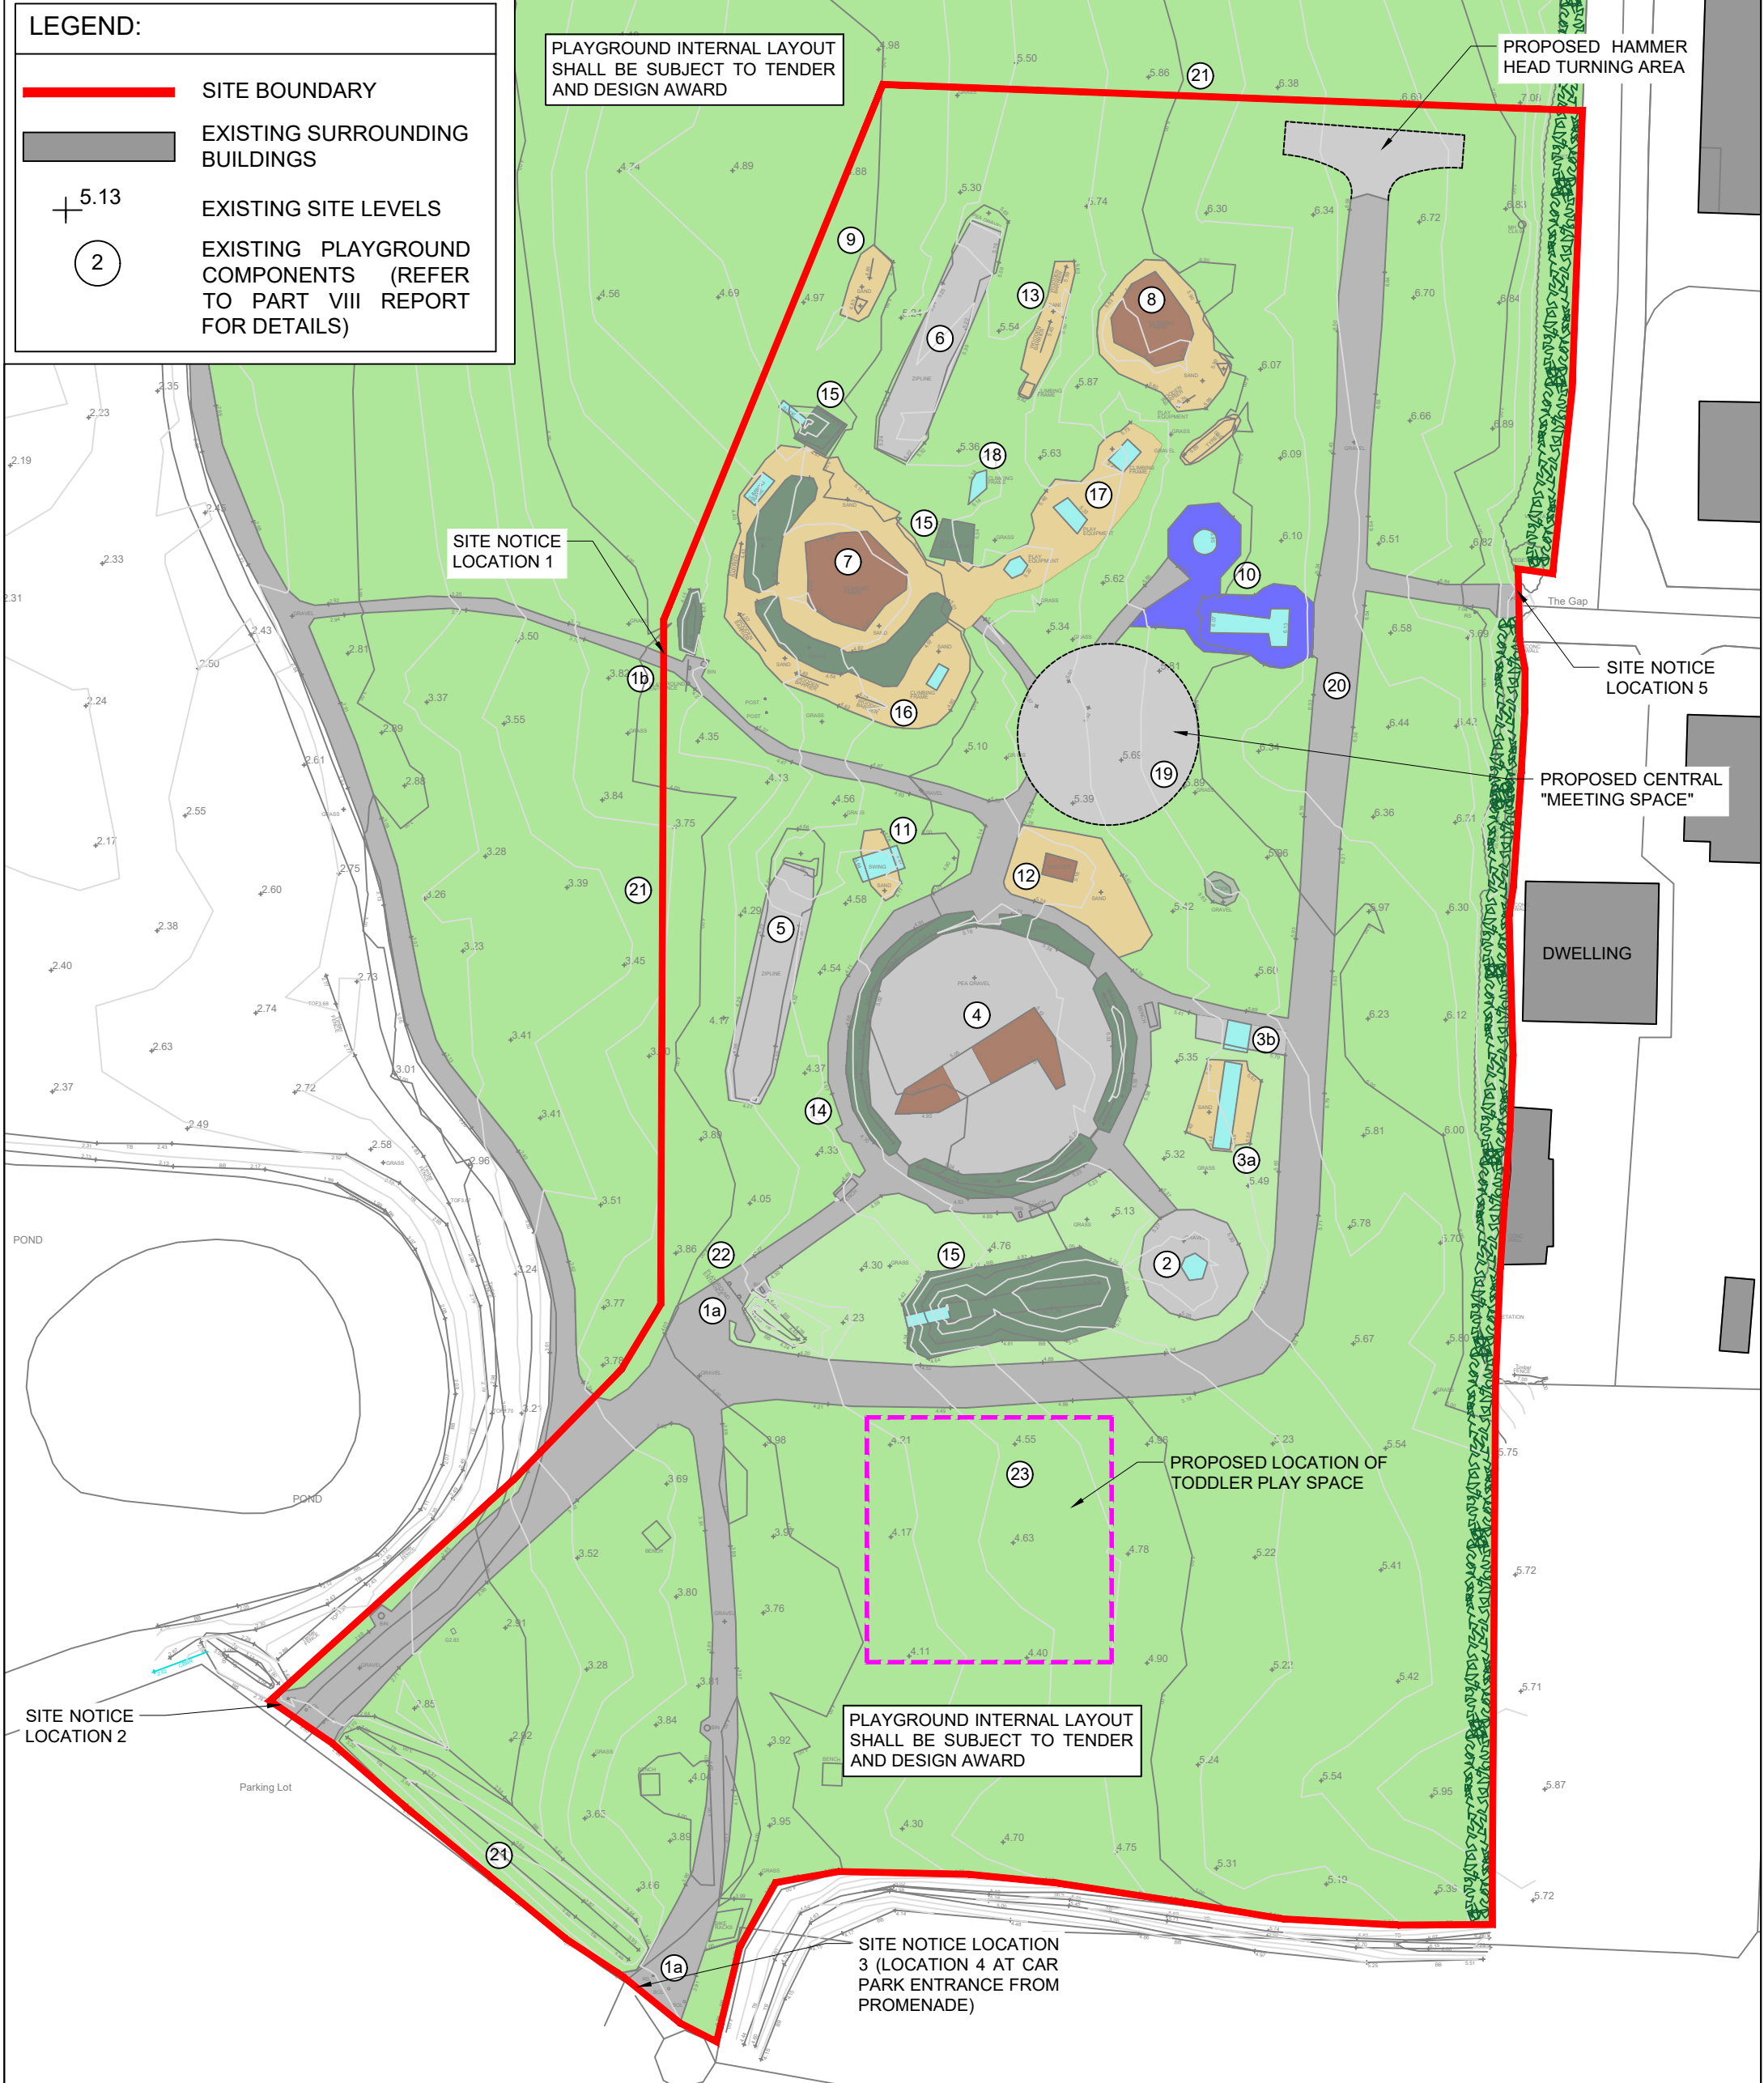

**PROPOSED SITE LAYOUT PLAN**

SCALE 1:500  
 SITE AREA: 1.091 HECTARES  
 SITE AREA: 10905 sq.m  
 SITE AREA: 2.69 ACRES

REV	DATE	DESCRIPTION	BY
P01	24/03/2025	PLANNING	BM



**Comhairle Cathrach & Contae Phort Láirge**  
Waterford City & County Council

**PROJECT**  
Tramore Inclusion Park Upgrade, Promenade (L4144), Tramore, Co. Waterford

TITLE PROPOSED SITE LAYOUT PLAN			
SCALE 1:500	DATE 24/03/2025	DRAWN BY BM	CHECKED BM
PROJECT No.	DRAWING No. PL/TRA/1001	REV A	