


# Planning Pack Map

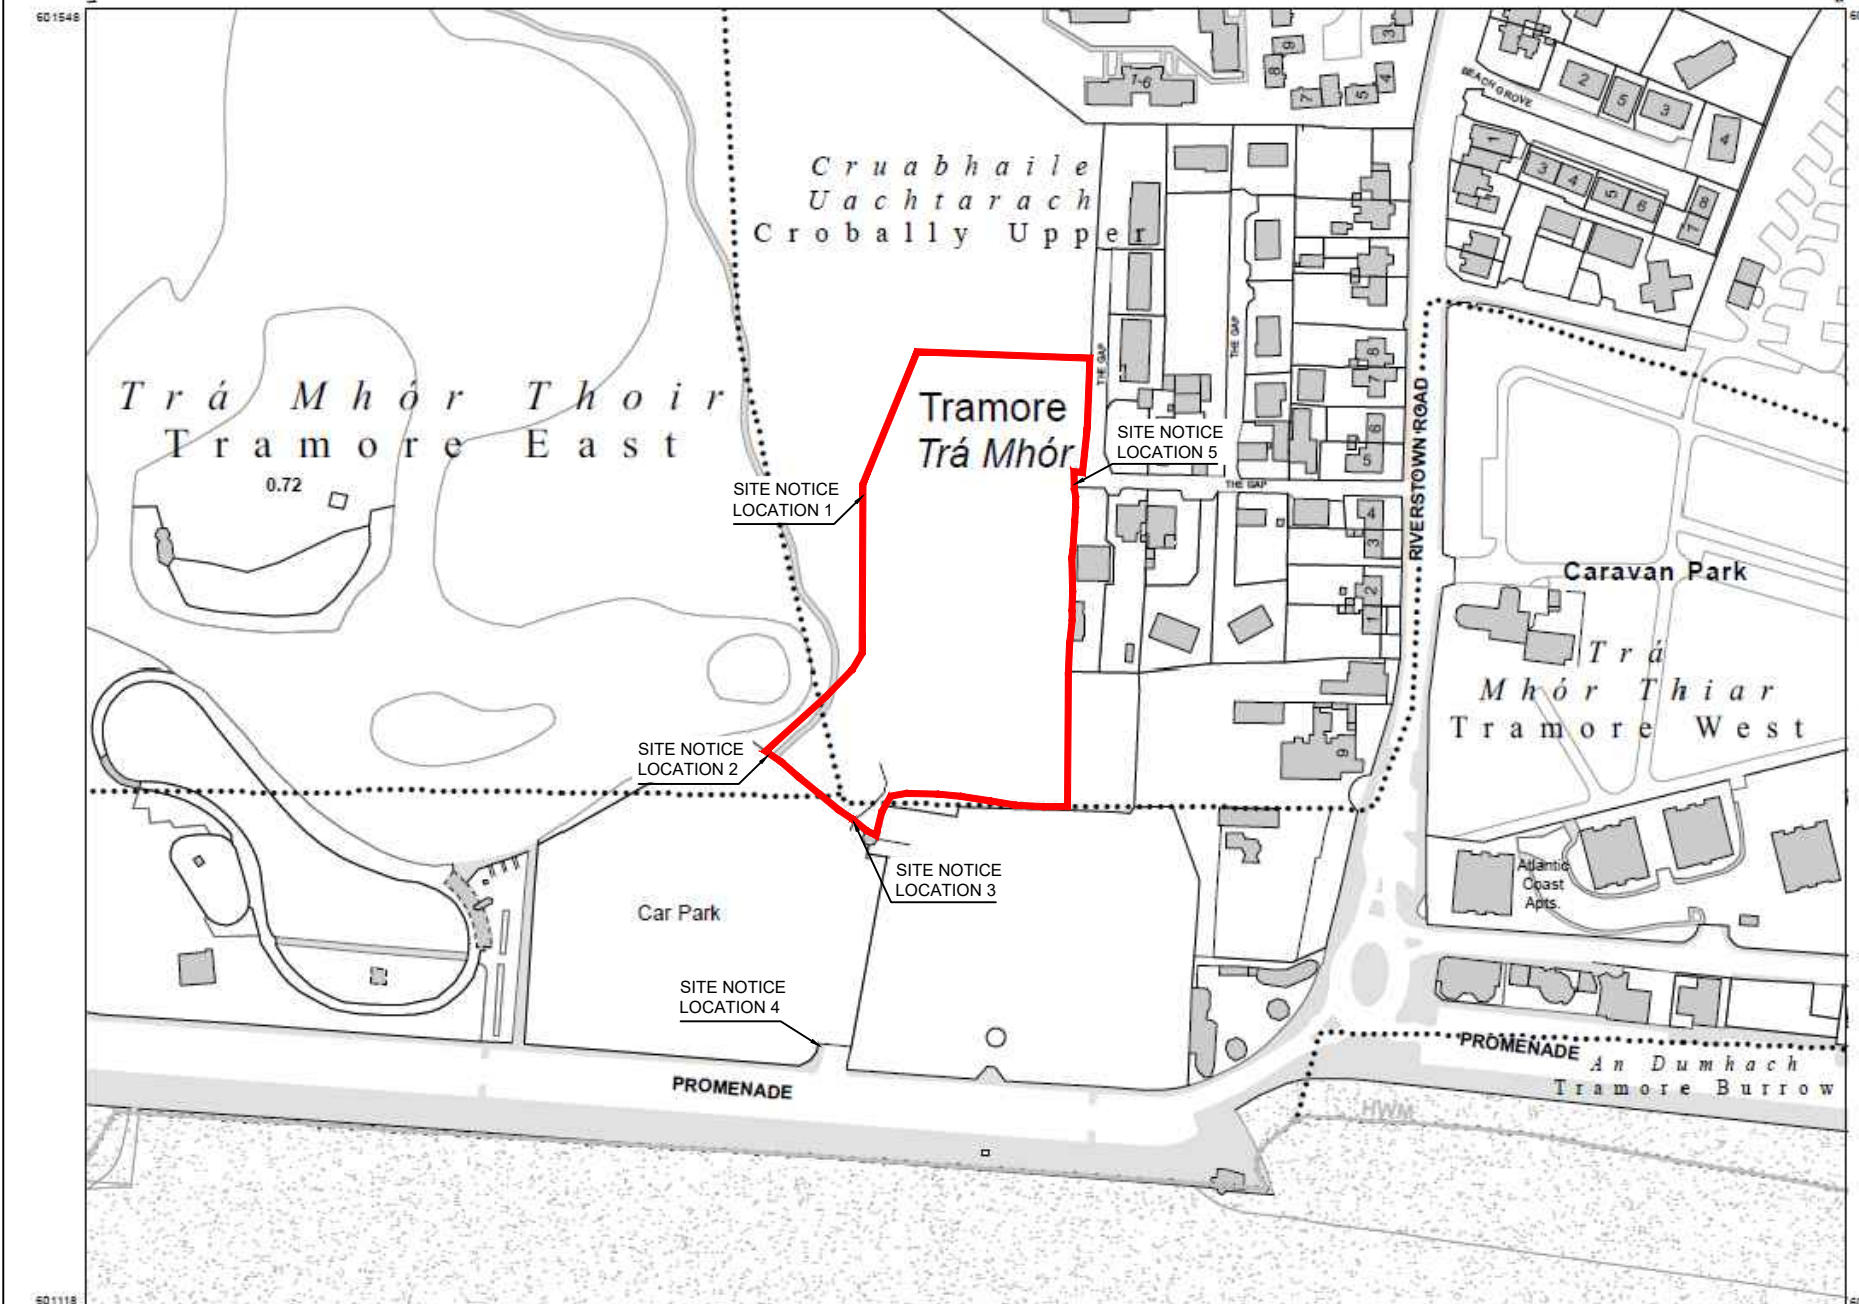

**EXTERNAL REFERENCES**  
 OSI Map Series:  
 5915-14, 5915-19  
 Extracted 02.10.2024

APPLICATION SITE BOUNDARY



**CENTRE COORDINATES:**  
 ITM 658673,601333

**PUBLISHED:** 02/10/2024  
**ORDER NO.:** 50425991\_1

**MAP SERIES:** 1:1,000  
**MAP SHEETS:** 5915-14, 5915-19

**COMPILED AND PUBLISHED BY:**  
 Tailte Éireann,  
 Phoenix Park,  
 Dublin 8,  
 Ireland.  
 D08F6E4

[www.tailte.ie](http://www.tailte.ie)


Any unauthorised reproduction infringes Tailte Éireann copyright.

No part of this publication may be copied, reproduced or transmitted in any form or by any means without the prior written permission of the copyright owner.

The representation on this map of a road, track or footpath is not evidence of the existence of a right of way.

This topographic map does not show legal property boundaries, nor does it show ownership of physical features.

©Tailte Éireann, 2024.  
 All rights reserved.

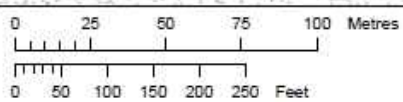

OUTPUT SCALE: 1:2,500

**CAPTURE RESOLUTION:**  
 The map objects are only accurate to the resolution at which they were captured. Output scale is not indicative of data capture scale. Further information is available at: [www.tailte.ie](http://www.tailte.ie); search 'Capture Resolution'

**LEGEND:**  
 To view the legend visit [www.tailte.ie](http://www.tailte.ie) and search for 'Large Scale Legend'



NOTES: Do not scale dimensions, use figured dimensions only. All works to be carried out in strict accordance with current building regulations. Any discrepancies should be reported immediately upon detection.

REV	DATE	DESCRIPTION	BY
P01	24.03.2025	For Planning	BM



**PROJECT**  
 Inclusion Park, Promenade (L4144), Tramore, Co. Waterford

**TITLE**  
 Site Location Map

SCALE	DATE	DRAWN BY	CHECKED
1:2500	24.03.2025	BM	BM
<b>PROJECT No.</b>	<b>DRAWING No.</b> PL/TRA/1000	<b>REV</b> A	