


NOTES

THIS DRAWING IS FOR PLANNING PURPOSES ONLY.
 SPECIFICATIONS ON ALL ITEMS TO BE CHECKED AND CERTIFIED BY SUPPLIERS AND CONTRACTORS. ANY DISCREPANCIES TO BE NOTED TO WATERFORD CITY AND COUNTY COUNCIL IMMEDIATELY.
 ALL DIMENSIONS AND LEVELS TO BE CHECKED ON SITE BEFORE WORKS COMMENCES.
 THIS DRAWING IS TO BE READ IN CONJUNCTION WITH ALL RELEVANT SCOPE OF WORKS, SPECIFICATIONS AND DRAWINGS.
 IN THE EVENT OF ANY DISCREPANCIES BETWEEN DRAWINGS THE CONTRACTOR IS TO INFORM WATERFORD CITY AND COUNTY COUNCIL IMMEDIATELY.
 DO NOT SCALE. USE FIGURED DIMENSIONS ONLY.
 ALL WORK TO COMPLY WITH CURRENT BUILDING REGULATIONS AND BUILDING STANDARDS.
 THIS DRAWING IS COPYRIGHT TO WATERFORD CITY AND COUNTY COUNCIL AND THE CONTENTS MUST NOT BE DISCLOSED TO ANYONE WITHOUT PRIOR AGREEMENT.

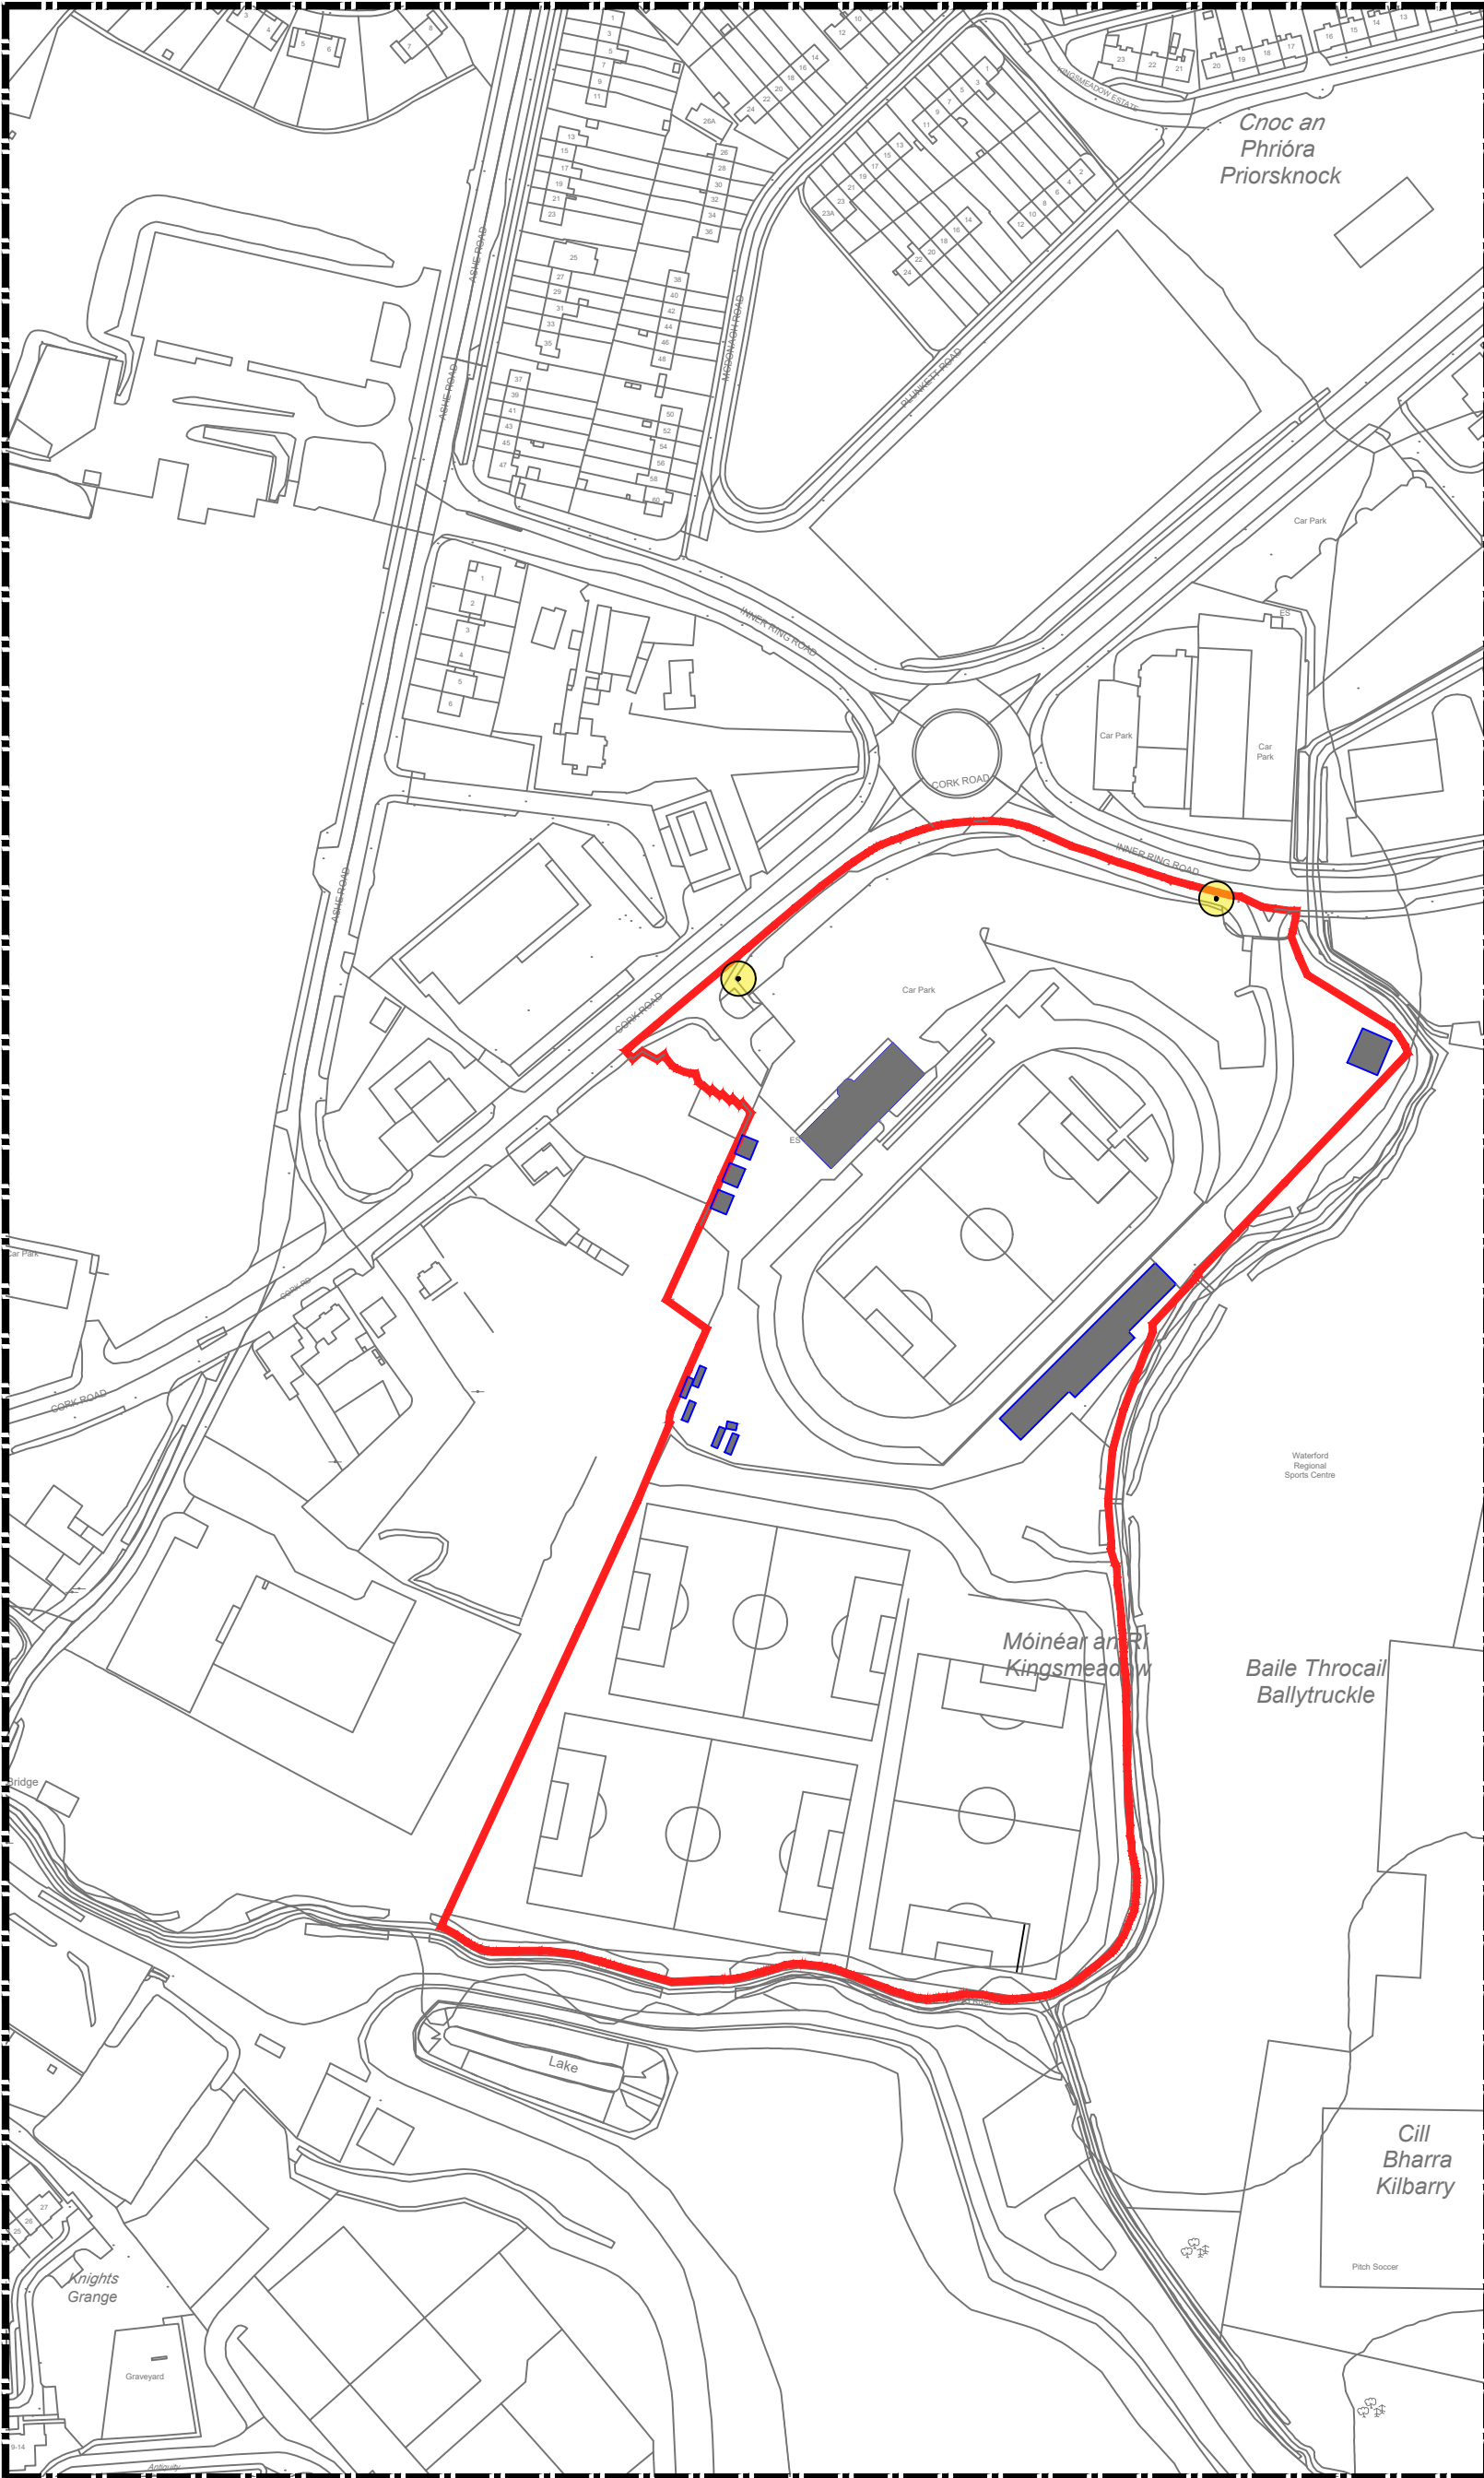

- ▬ indicates outline of site
- indicates site notice locations

REVISION	DATE	INTLS	No.



SEAMUS DE FAOITE
 DIRECTOR OF SERVICES - HOUSING,
 COMMUNITY & EMERGENCY SERVICES
HOUSING
 ADDRESS: Civic Offices, Balleys New Street, Waterford X91 XrH2
 TELEPHONE: 0761 - 102020
 FAX NO.: 051 - 844708

PROJECT
Proposed Development of RSC Complex

TITLE
Existing Site Layout Plan

SCALE 1:2500 @ A3	JOB No. n/a	DRAWING No. 002
DATE Mar 2026	DRAWN BY TB	CHECKED BY WH



EXISTING SITE LAYOUT PLAN

Scale 1:2500
▬ indicates outline of site