



SIDE ELEVATION
SCALE 1:100

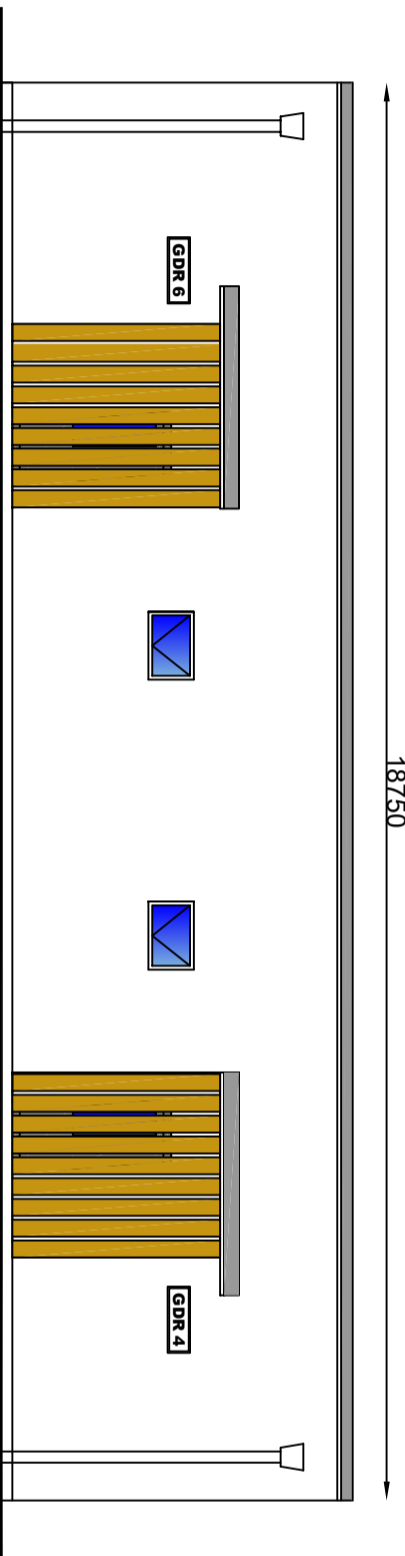

SIDE ELEVATION
SCALE 1:100

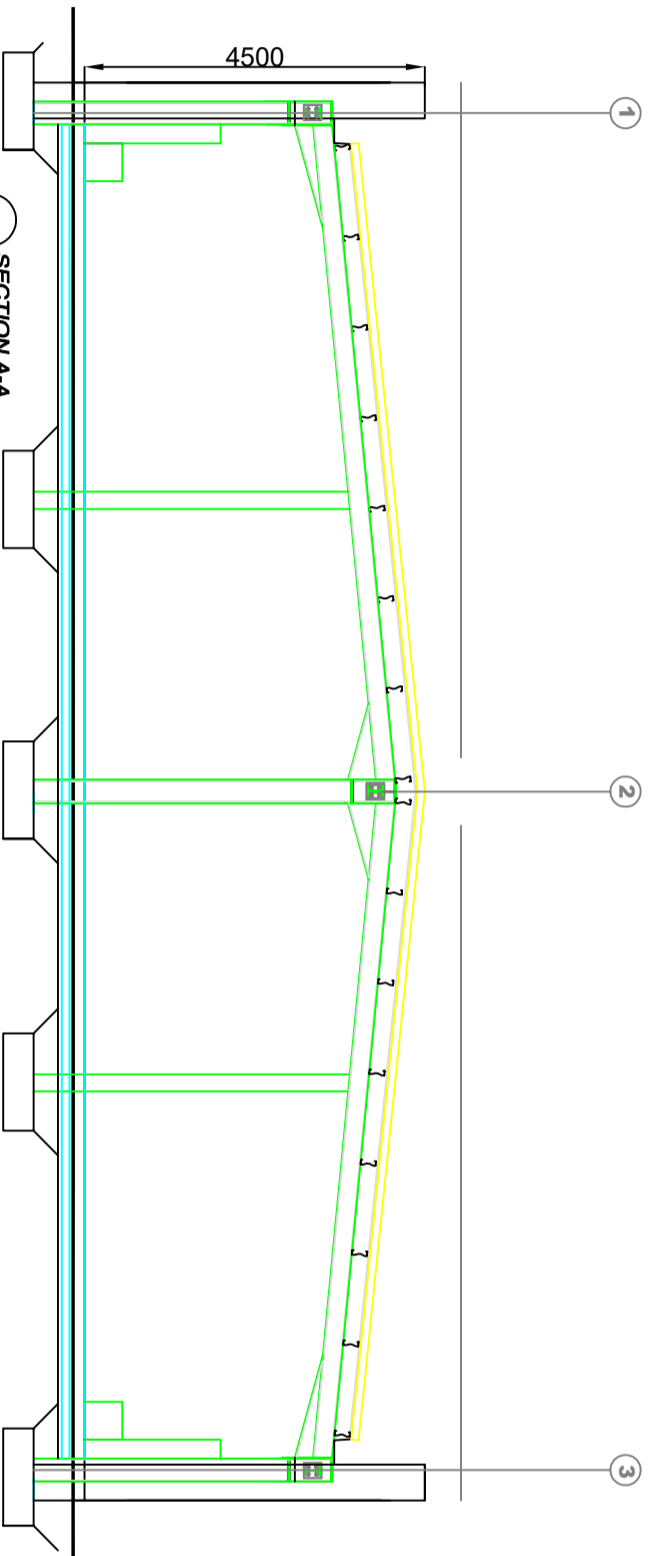

SECTION A-A
SCALE 1:100

<p>SEAMUS DE FAOIGE DIRECTOR OF SERVICES HOUSING, COMMUNITY & EMERGENCY</p>	
<p>COMBIAIE CAIRREACH & CONAS PHORT LAIGE WATERFORD CITY & COUNTY COUNCIL</p>	
<p>ADDRESS : New Civic Office, Bannoy New Street, Waterford. TELEPHONE : 0781 - 102020 FAX NO. : 051 - 844708</p>	
<p>PROJECT REGIONAL_SPORTS_CENTRE</p>	
<p>TITLE RSC_NEW_BUILD_DRESSING ROOM_ELEVATIONS_SECTION</p>	
<p>SCALE 1/100</p>	<p>JOB No.</p>
<p>DATE 07/03/2026</p>	<p>DRAWN BY TB</p>
	<p>CHECKED BY VH</p>