


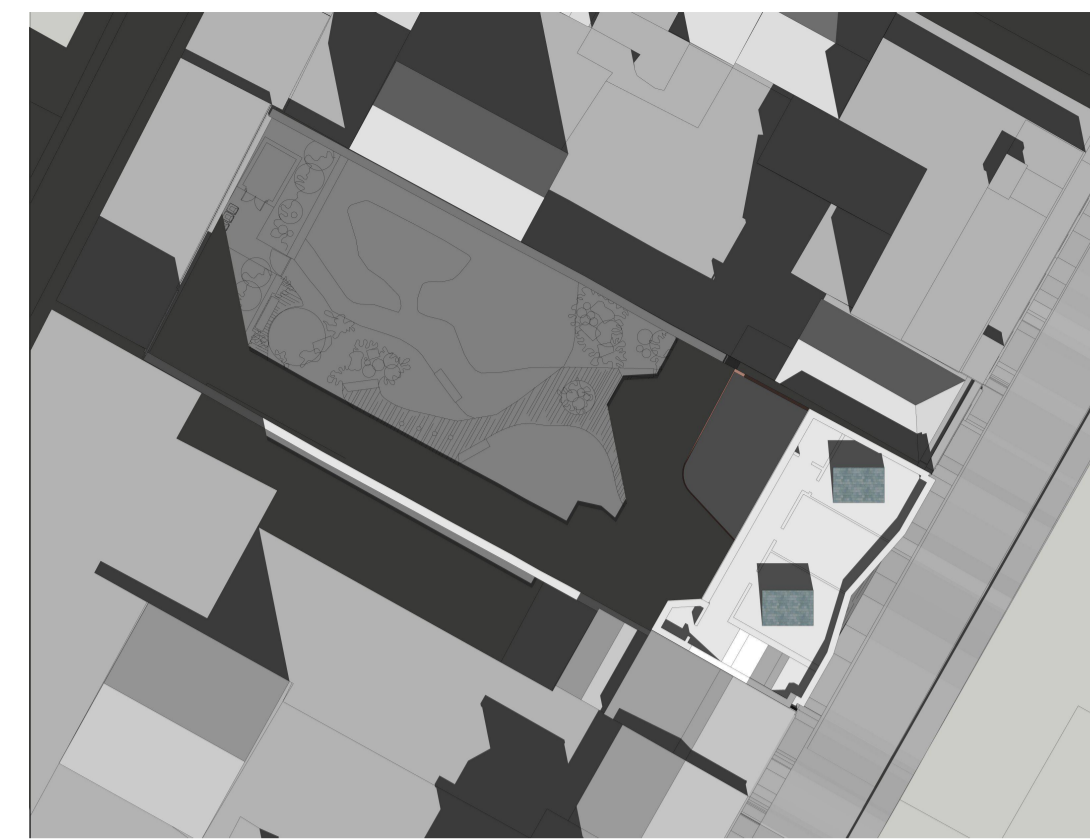

3D noon, march 20th



PLAN noon, march 20th



3D noon, june 21st




PLAN noon, june 21st




3D noon, september 22nd



PLAN noon, september 22nd

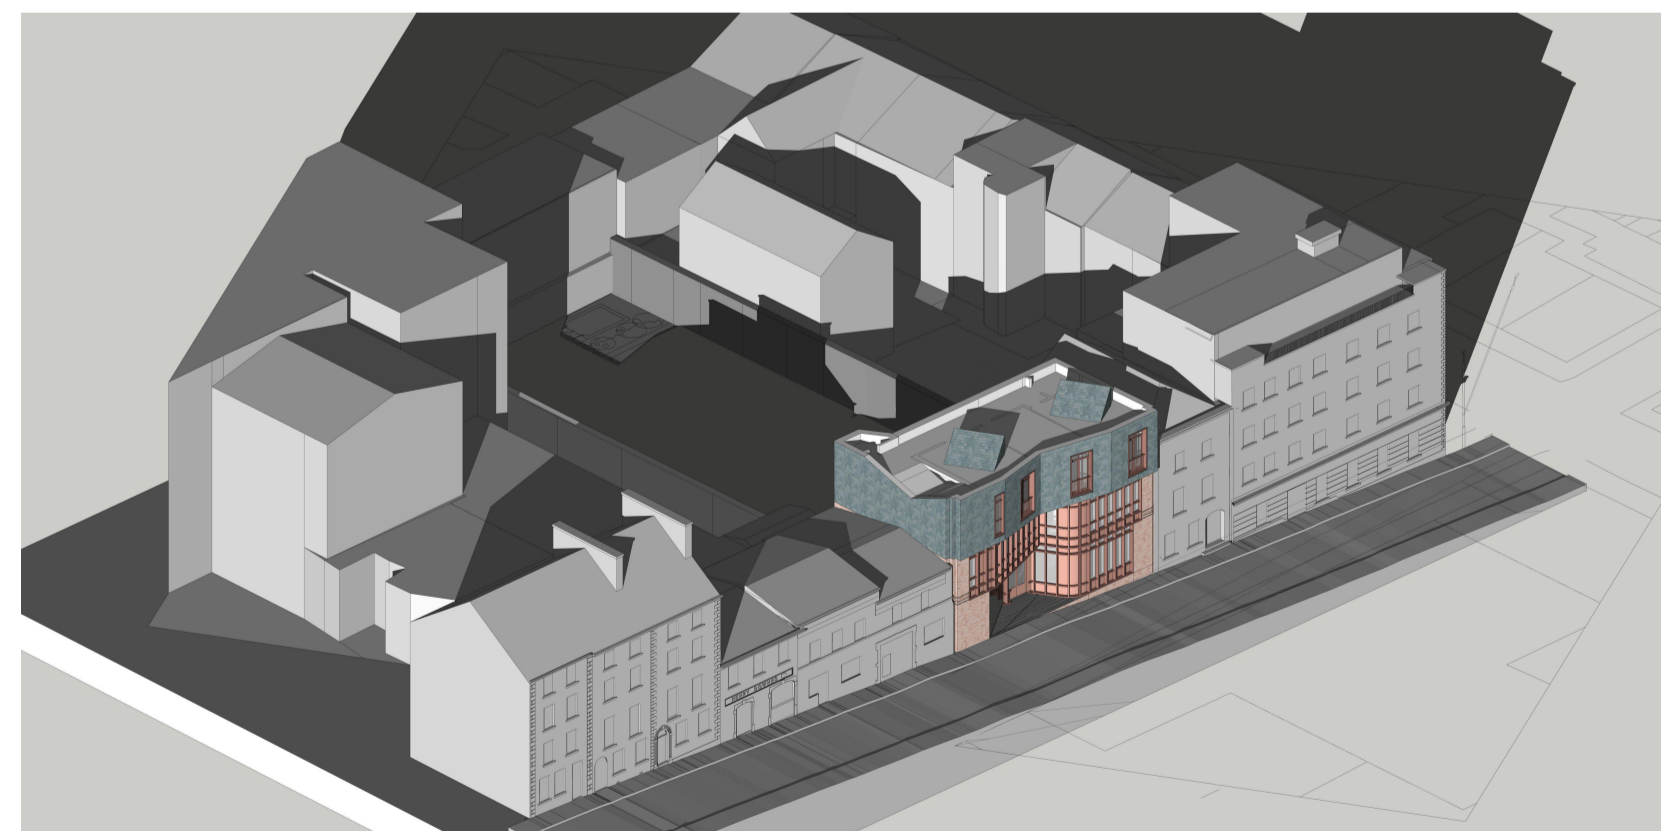

3D noon, december 21st

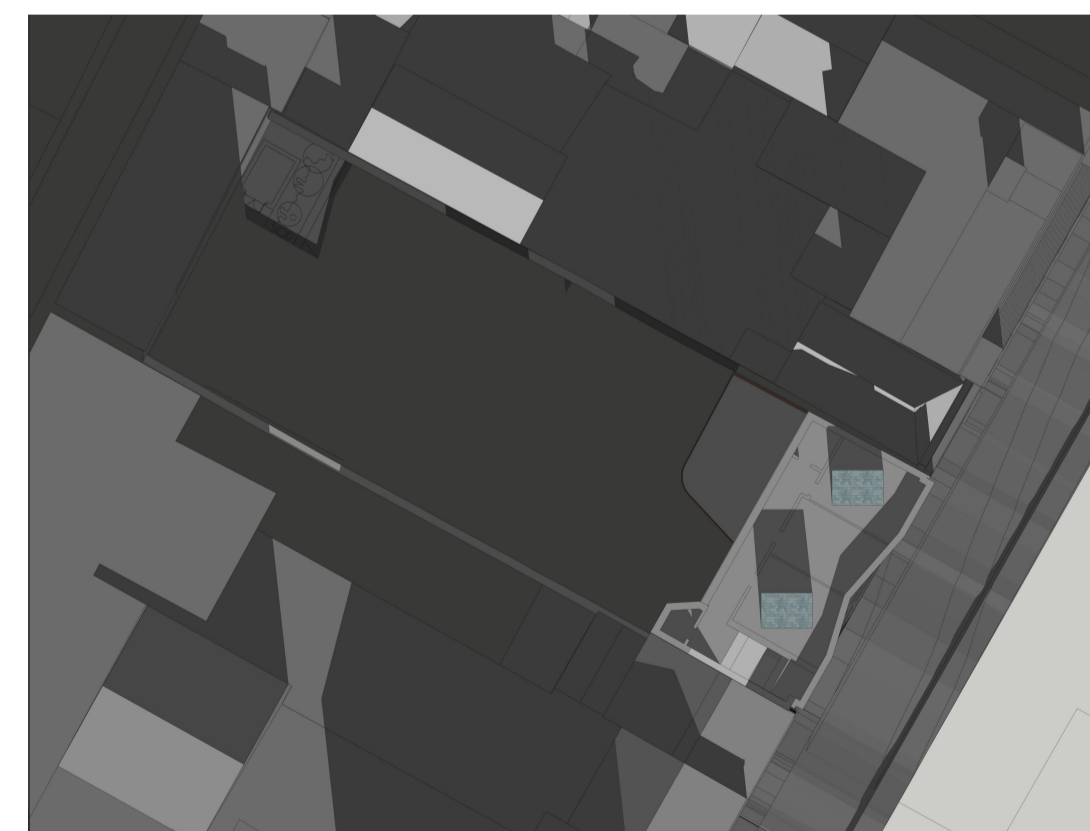

PLAN noon, december 21st

SHADOW ANALYSES FOR MIDDAY ON SOLSTICES AND EQUINOXES AT WATERFORD CITY, IRELAND, COORDINATES: 52°15'45.2"N 7°07'02.4"W



Rialtas na hÉireann  
Government of Ireland

Tionscadal Éireann  
Project Ireland  
2040

**NOTES**  
Figured dimensions only to be taken from this drg. All dimensions to be checked on site. All discrepancies to be brought to the attention of this office prior to commencement of work.  
© This Drawing is Copyright.

Project Stage	1. APPRAISAL/SURVEY	2. SKETCH DESIGN	3. PLANNING APPLICATION	4. FIRE CERTIFICATE	5. TENDER DRAWINGS	6. CONTRACT DOCUMENT	7. CONSTRUCTION DRAWINGS	8. FINAL DRAWINGS	9. SUPERSEDED DRAWINGS
AP	SK	PP	FC	TR	CT	CN	FL	SS	

REV.	STAGE	NOTES	DATE

REV.	STAGE	NOTES	DATE

<b>PLANNING DRAWING</b>		<b>DRAKE HOURIGAN</b> ARCHITECTURE   CONSERVATION   LANDSCAPE	
CLIENT: WATERFORD CITY AND COUNTY COUNCIL		<small>Donor: Hourigan B. Arch. Sc. MUBC © 2017-2022 a - conor.hourigan@gmail.com</small>	
PROJECT: THOMAS STREET ARTHOUSE + POCKET PARK		<small>Alan Drake B. Arch. Sc. MRIBA © 2017-2022 a - alan.drake@gmail.com</small>	
TITLE: SHADOW ANALYSES		DRAWING No.:	Rev.:
DATE: JAN '26	SCALE: NTS	DRAWN BY: JS	JOB No. : 2404
PROJECT STAGE: PP			