



USE FIGURED DIMENSIONS ONLY

ALL DIMENSIONS TO BE CHECKED BY THE CONTRACTOR ON SITE. ANY ERRORS OR DISCREPANCIES TO BE REPORTED TO THE ENGINEER IN CHARGE


NOTES

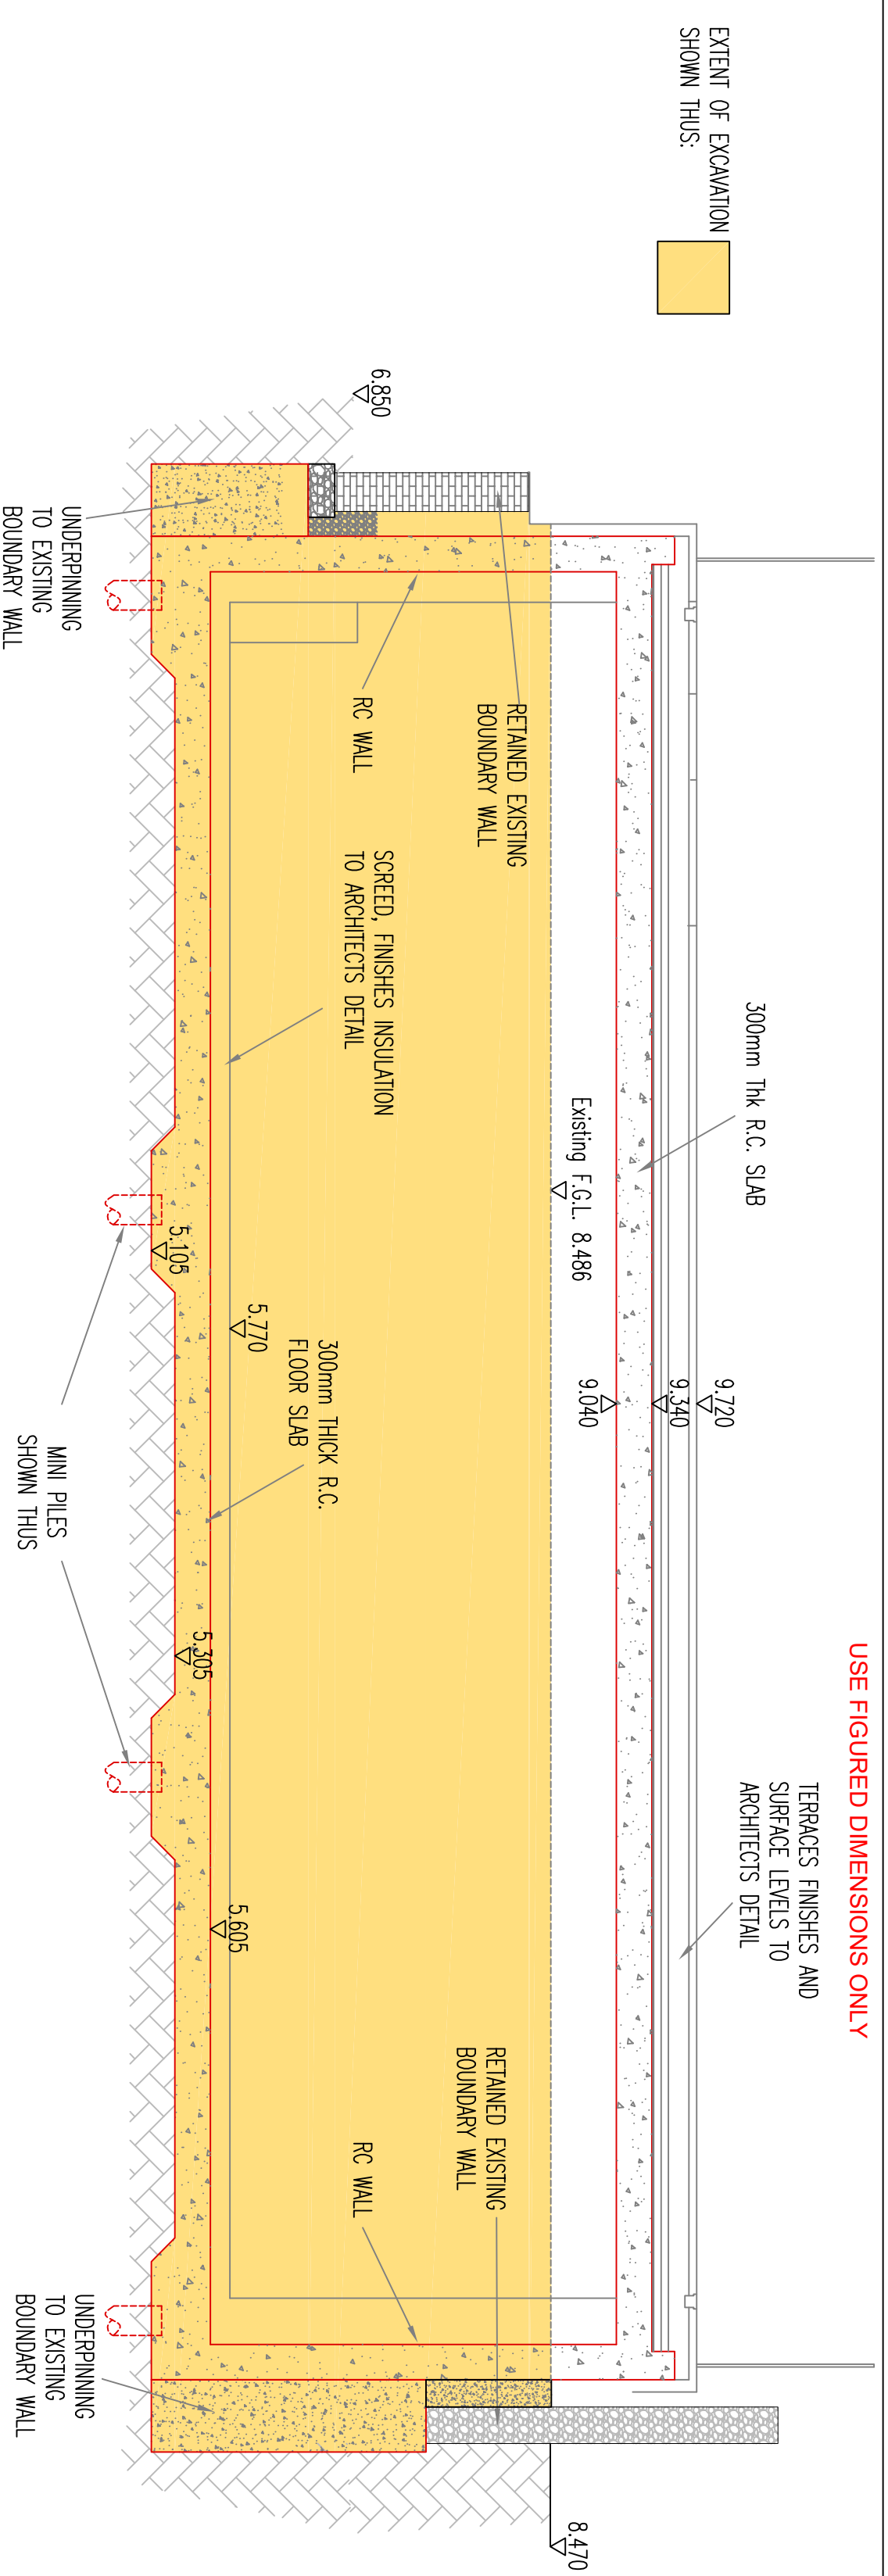


SECTION A-A: ACROSS NEW EXTENSION

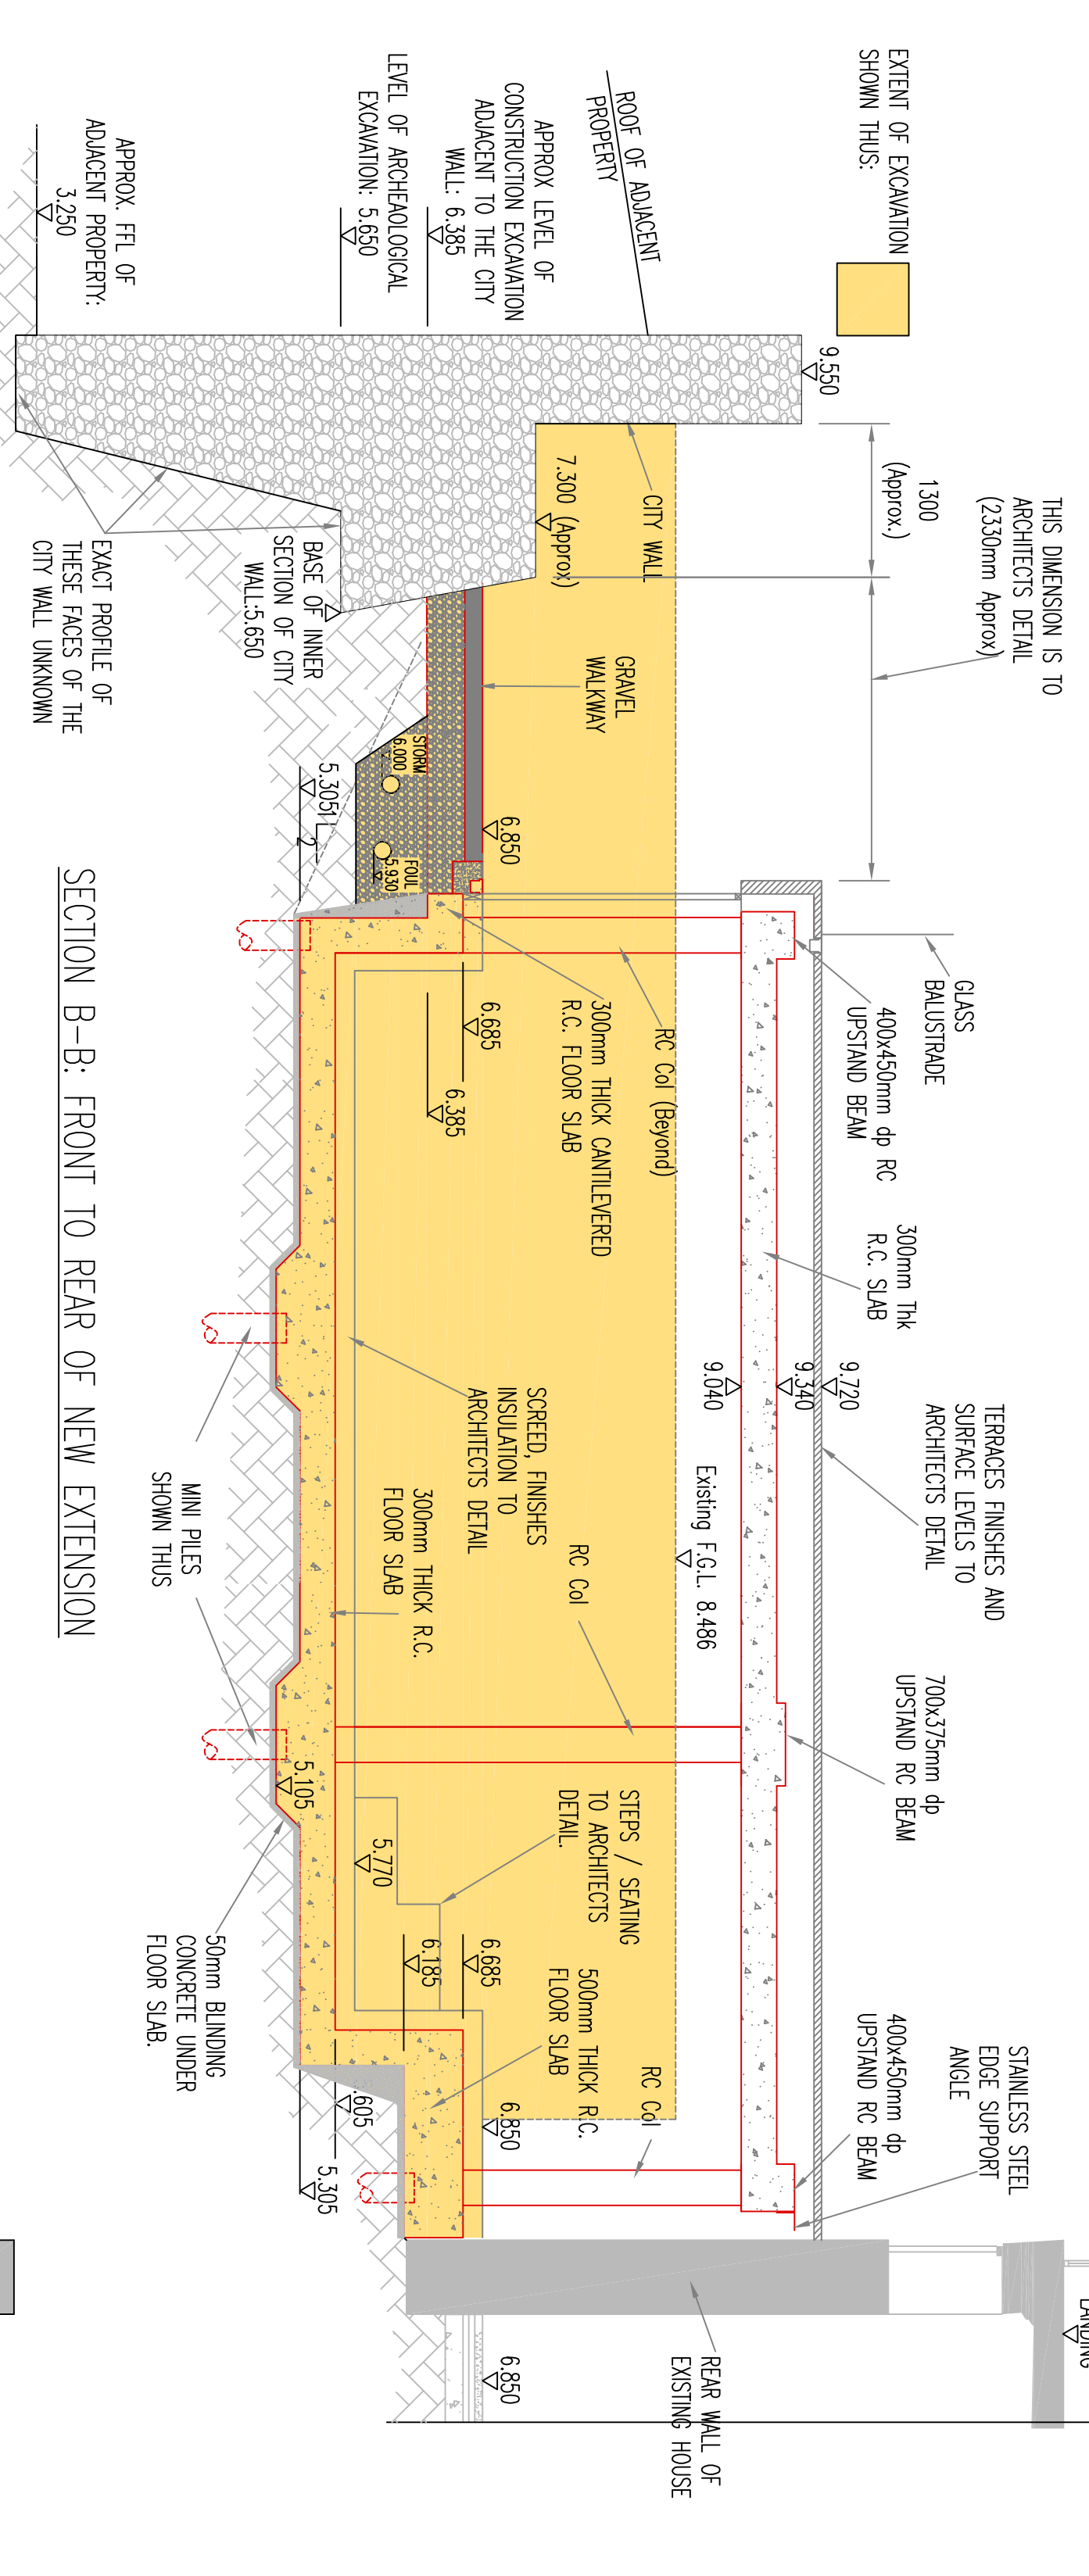

SECTION B-B: FRONT TO REAR OF NEW EXTENSION

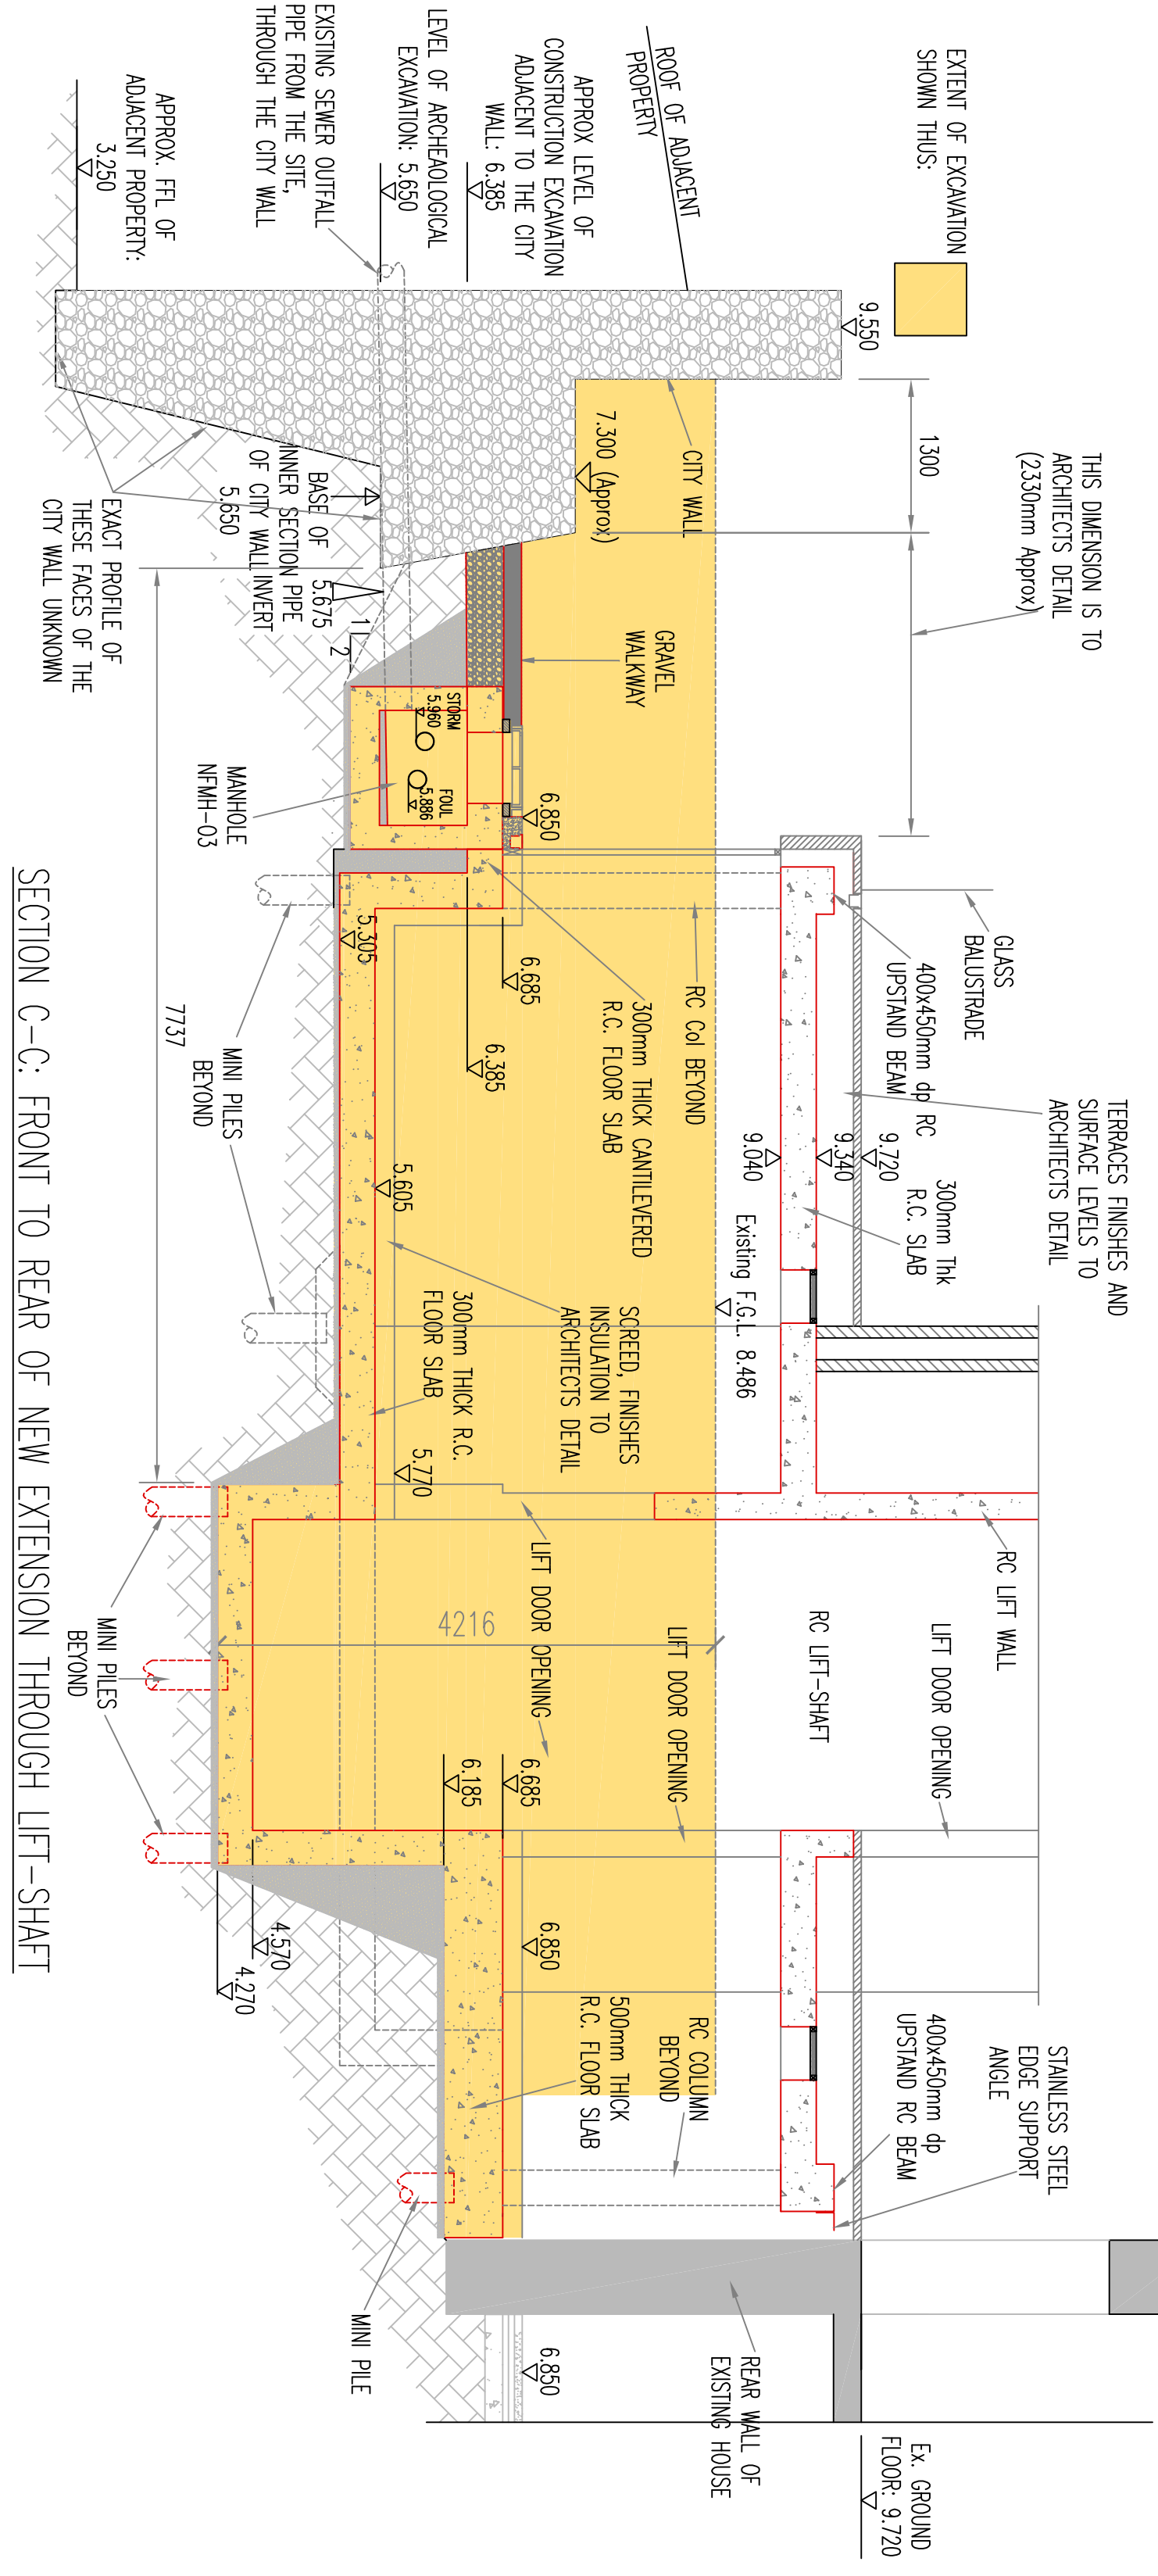


SECTION C-C: FRONT TO REAR OF NEW EXTENSION THROUGH LIFT-SHAFT

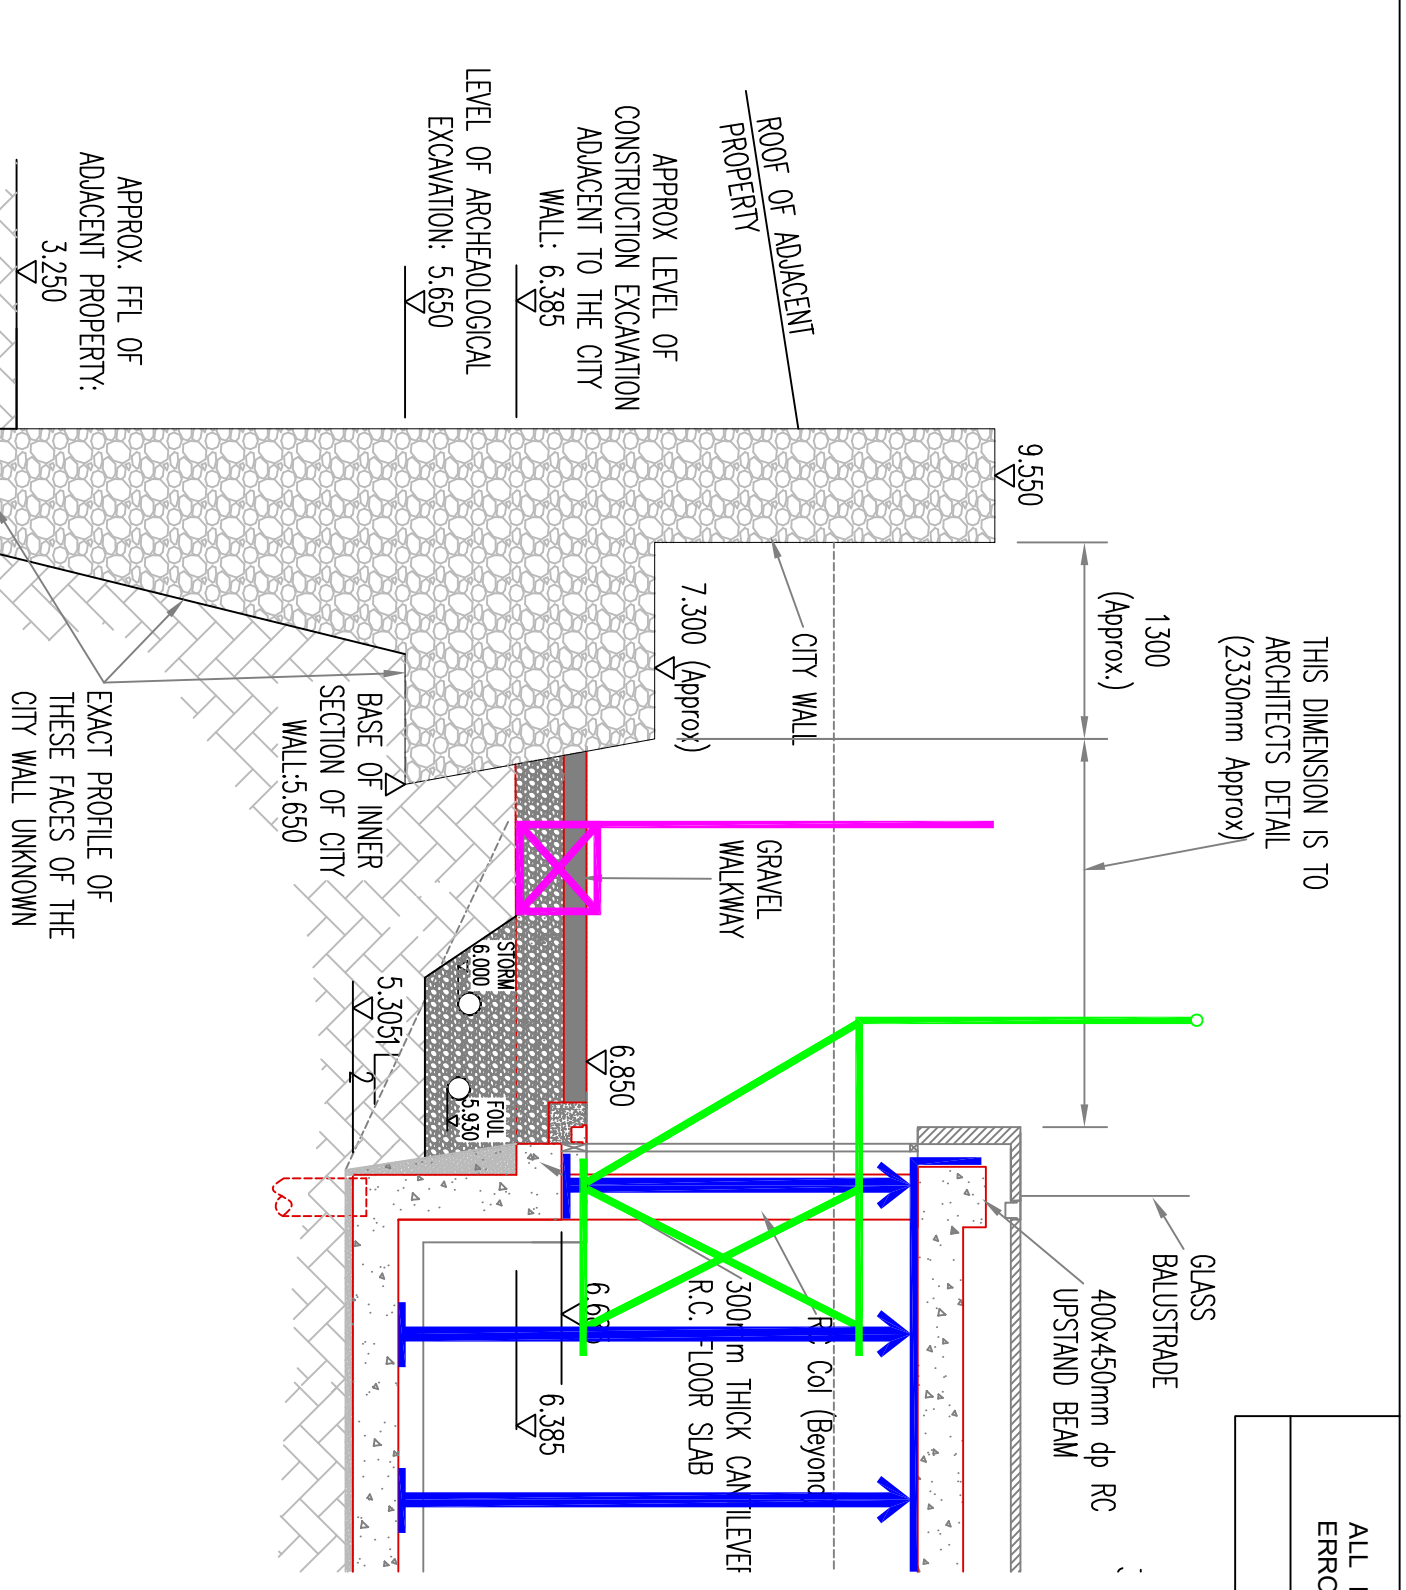

SCHEMATIC OF GROUND FLOOR TERRACE SHUTTERING, SCAFFOLDING & CITY WALL PROTECTION.

- CITY WALL CORRODED OFF DURING CONSTRUCTION AS ILLUSTRATED IN MAGENTA.
- SHUTTERING FOR GROUND FLOOR TERRACE, SUPPORTED OFF BASEMENT SLAB, ILLUSTRATED IN BLUE.
- GROUND FLOOR TERRACE EDGE SCAFFOLDING WOULD BE CANTILEVERED OUT FROM THE SHUTTERING SUPPORTS, AS ILLUSTRATED IN GREEN.

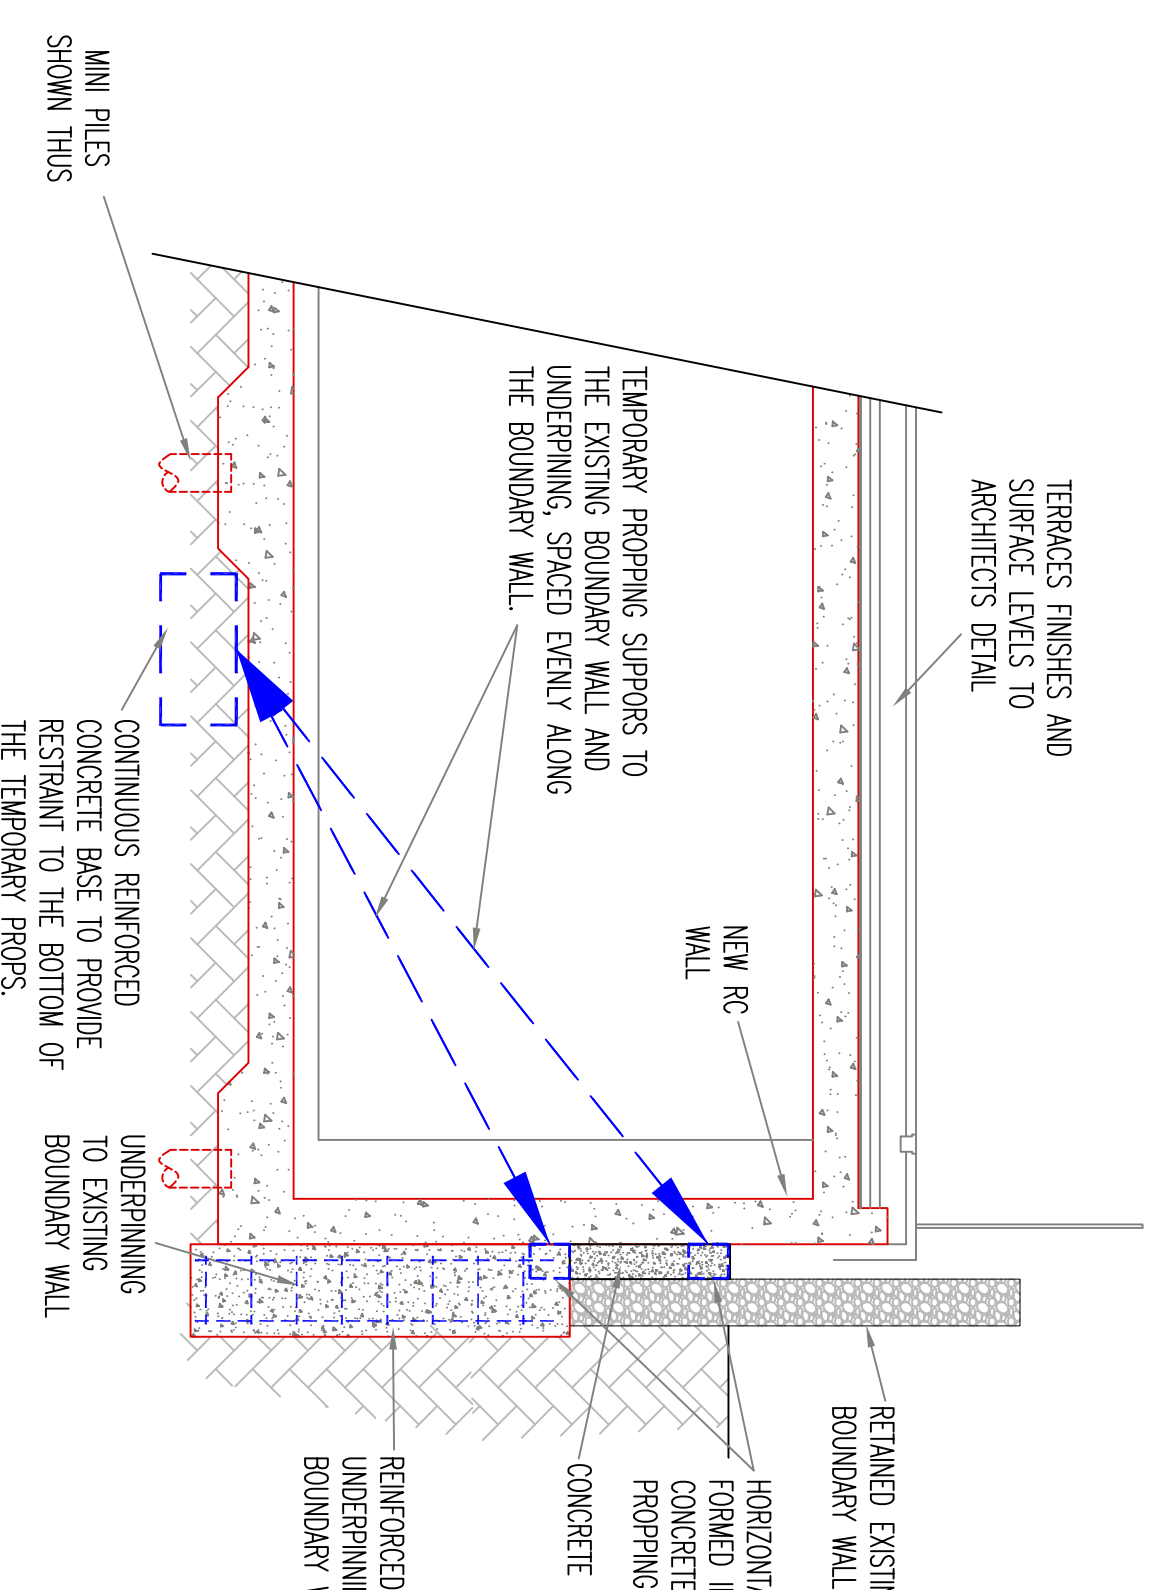

SCHEMATIC OF TEMPORARY PROPPING TO BOUNDARY TO FACILITATE CONSTRUCTION OF NEW BASEMENT.

Rev.	Date	Description	By	Check
P5	30.04.2026	REVISED IN LINE WITH ARCHITECTURAL CHANGES	NI	RM
P4	17.04.2026	REVISED IN LINE WITH ARCHITECTURAL CHANGES	NI	RM
P3	09.04.2026	LEVELS ADDED TO SECTIONS	NI	RM
P2	02.03.2026	SECTION C-C AND TEMPORARY PROPPING SCHEMATIC ADDED	NI	RM
P1	20.02.2026	ISSUED FOR INFORMATION	NI	RM

PLANNING

Project Name: 18 LADY LANE
 Drawing Title: SECTIONS A, B & C THROUGH NEW REAR EXTENSION
 Architect: HENEZHAN PENG ARCHITECTS
 Client: WATERFORD TREASURES

Drawn: RM
 Checked: RM
 Approved: RM
 Scale: NIS

M S C R A E
 CONSULTING ENGINEERS

FINE CHALK & STRUCTURAL
 CONSULTING ENGINEERS
 REGISTERED ARCHITECTS IN TERRACE
 CONSULTING ENGINEERS
 TEL: 01 298 2998
 WWW.FINECHALK.COM

Project No: Originator: Volume: Level: Type: Role: Number: Rev:
 5751 - MCE - 00 - XX - DR - S - 0106 - P5