


1 PROPOSED SITE LAYOUT
1:100

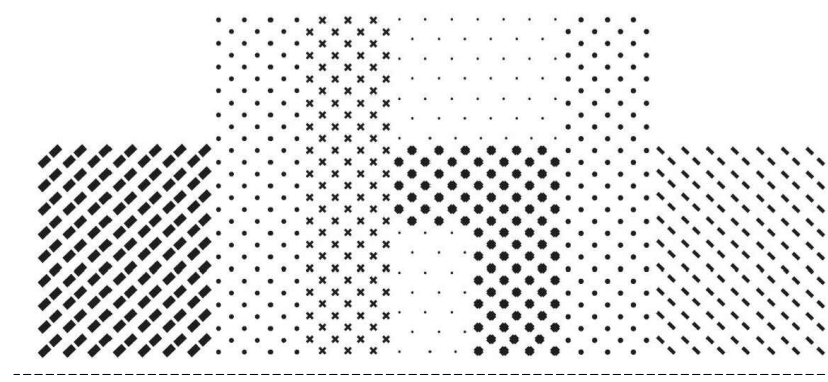

General Notes:
This drawing is copyright to dhbArchitects.
All dimensions are in millimeters.

Drawing Key:

Site Boundary	
New Building Element	

Revisions: Date:

Revisions	Date
A	
B	
C	
D	
E	
F	
G	
H	
I	
J	

dhbarchitects

St. Catherine's Hall
Catherine Street
Waterford City
X91 RX99, Ireland.

+353 (0)51 858121
info@dhbarchitects.ie
www.dhbarchitects.ie



Project: Water Activity Centre Tramore	Stage: Planning
Client: WCC & Fáilte Ireland	Project No.: 22-05
	Date: 07-06-2024
Drawing Title: Site Layout Proposed	dhbA
Scale: 1:100	PL-101
Drawn by: dhbA	Approved by: dhbA