


IMPORTANT : It is the responsibility of the Contractor to check and agree with Frank Fox & Associates all levels, datum and reference points prior to commencement of contract. This drawing shall not be altered or copied without the consent of Frank Fox & Associates.

**NOTES:**

This drawing is not to be scaled:  
 Figured dimensions only are to be taken from this drawing.  
 All setting out dimensions are to be checked and confirmed on site prior to commencement of work.  
 Any discrepancies encountered to be brought to the attention of Frank Fox & Associates without delay.  
 IF IN DOUBT ASK.1

Levels to OD Mean Head.

Road chainages and levels on this drawing are rounded.  
 For values to nearest mm see printouts.

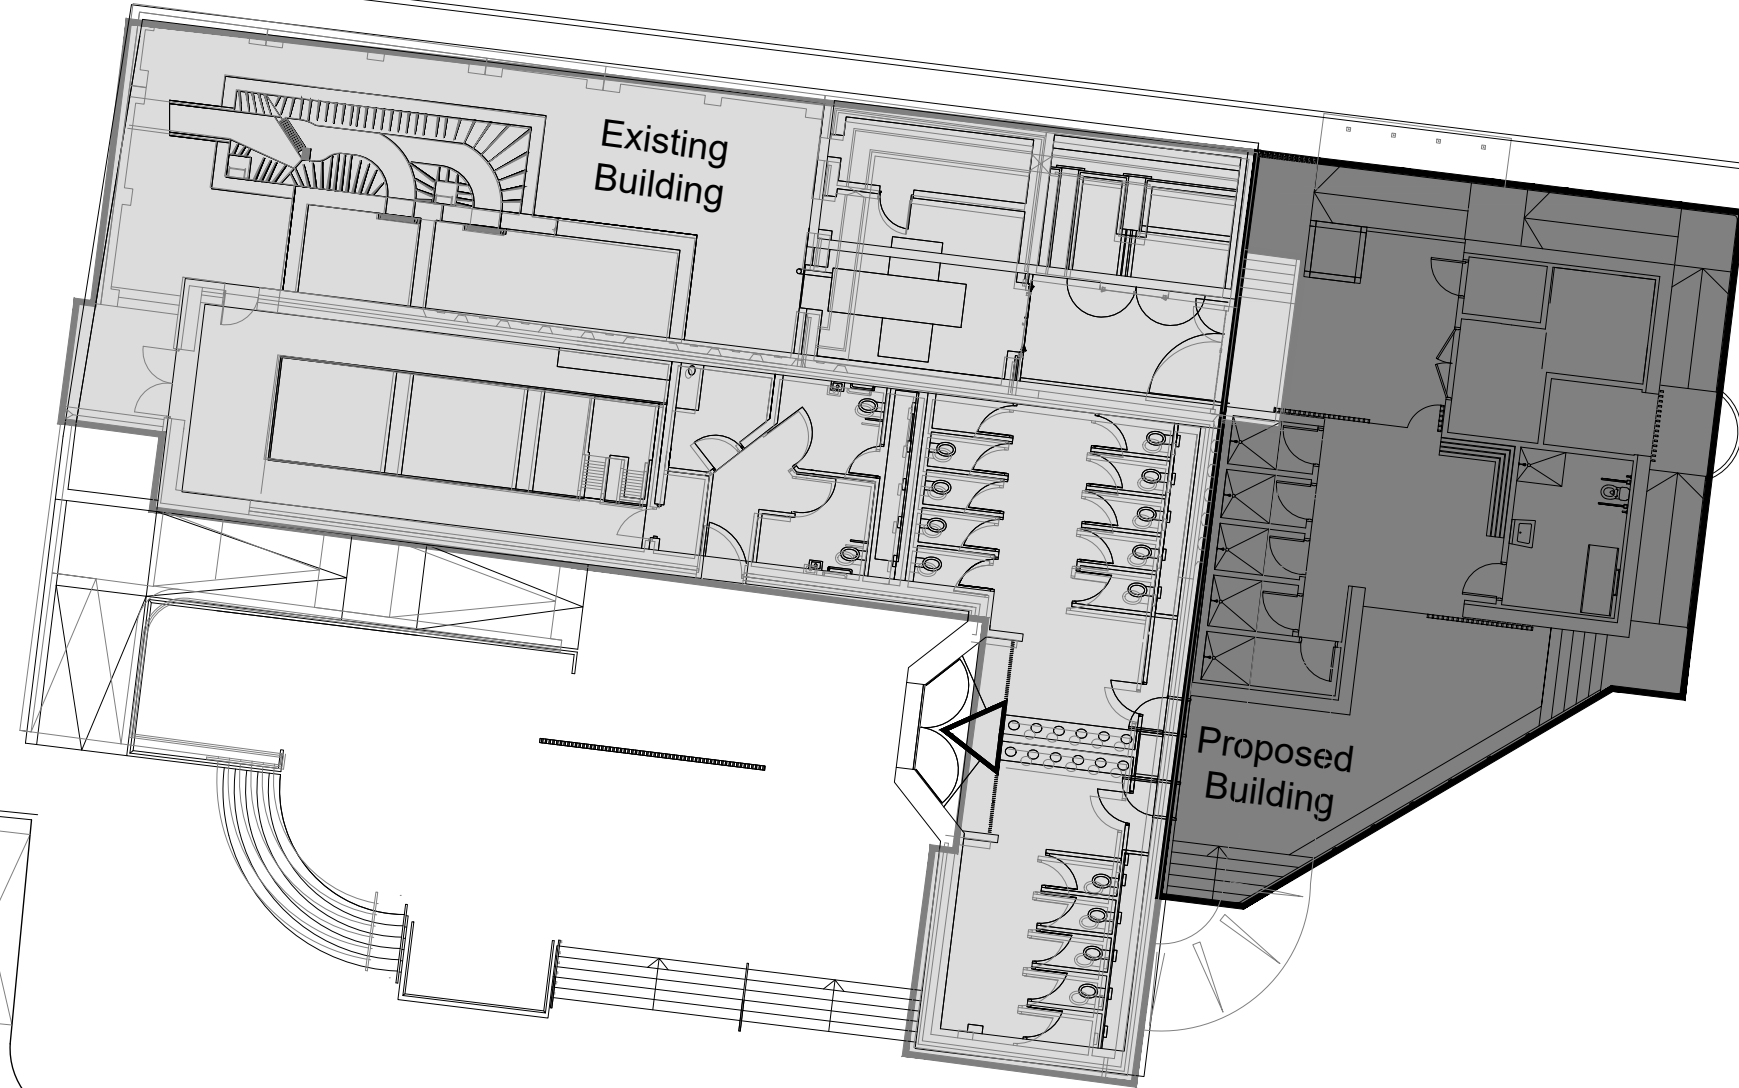

Monday 10th JUNE 2024  
**PART EIGHT**  
 THIS DRAWING IS NOT TO BE USED  
 FOR CONSTRUCTION PURPOSES



REV	DESCRIPTION	BY	DATE

PROJECT TITLE  
**WATERFORD COUNCIL.  
 TRAMORE & ARDMORE  
 WATER ACTIVITY CENTRES.**

DWG TITLE  
**ROAD  
 PLAN**

DRAWN	CHECKED	DATE	SCALE	CAD REF.
T. Downey	R.J.Fox	21.06.2023	1:100	222061-plans

**FFA** FRANK FOX & ASSOCIATES  
 CIVIL & STRUCTURAL CONSULTING ENGINEERS  
 7 BANK LANE WATERFORD, IRELAND  
 TEL: 353-51-872789 Email: design@ffaeo.com

PROJECT No.	DWG No.	REV
222061	RP/01	